



POSTAVLJANJE ZNAKOVA ZA VOĐENJE SAOBRAĆAJA  
 PLACEMENT OF SIGNS FOR DIRECTING TRAFFIC

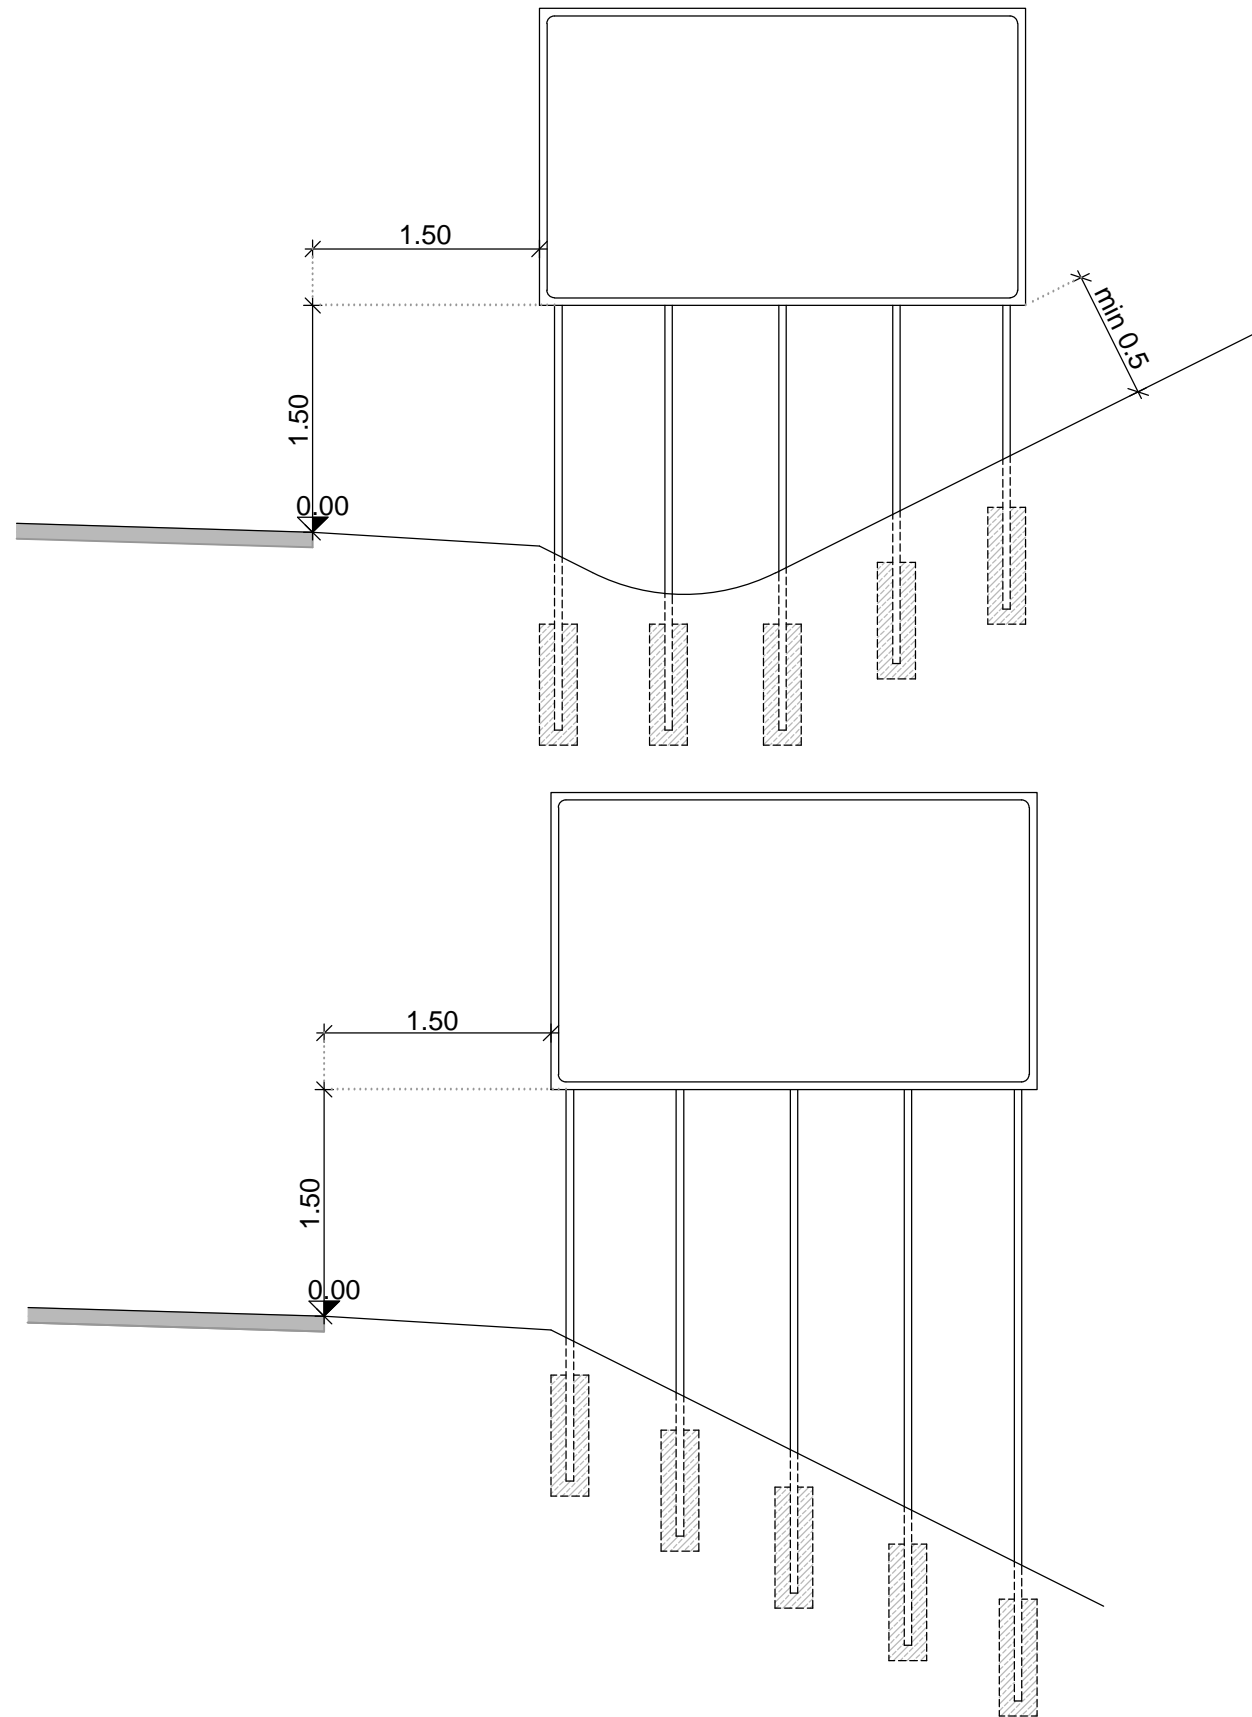

POSTAVLJANJE PORTALA  
 PLACEMENT OF PORTALS

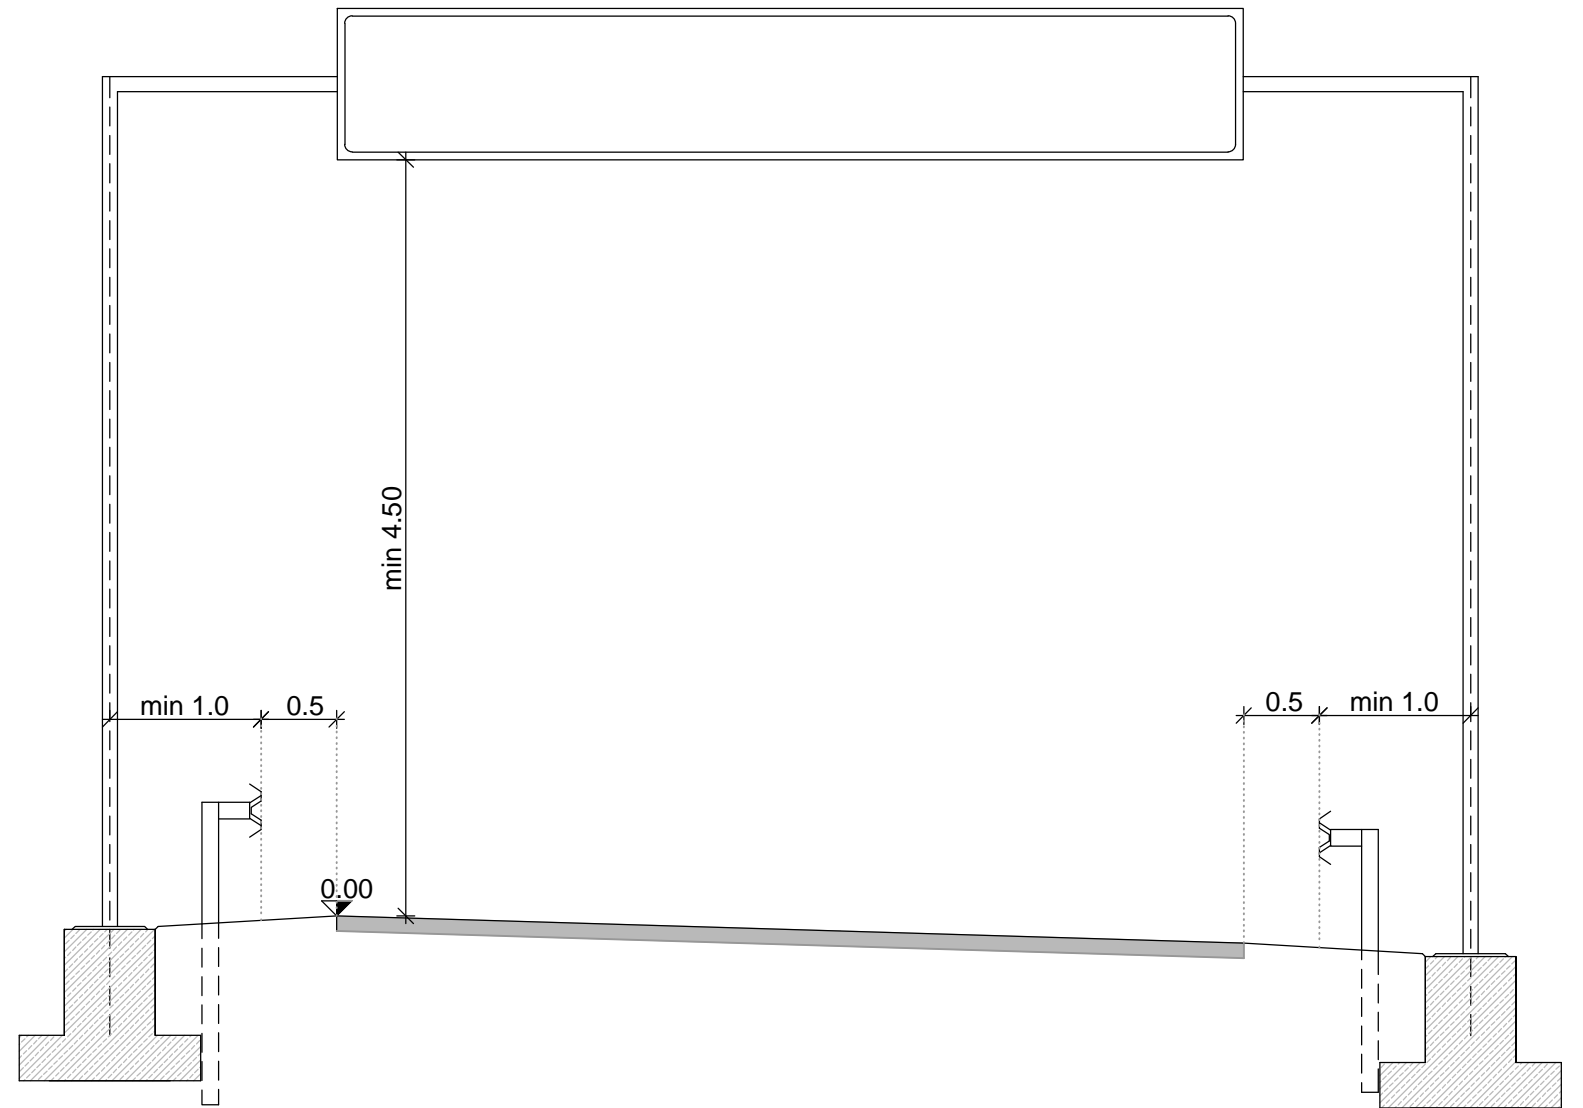

br./no.	promena/change	datum/date	ime/name

kljent/client: 

naslov/title:  
 SRSDD Standardni crteži putnih detalja u Republici Srbiji  
 SRSDD Serbian road standard detail drawings

crtež/drawing:  
 Detalji postavljanja portala i znakova za vođenje saobraćaja  
 Detail drawing of placement of portals and signs for directing traffic

razmera/scale: 1:50    datum/date: 30.04.2012    strana/page: 2.1