




PRESEK
CROSS SECTION

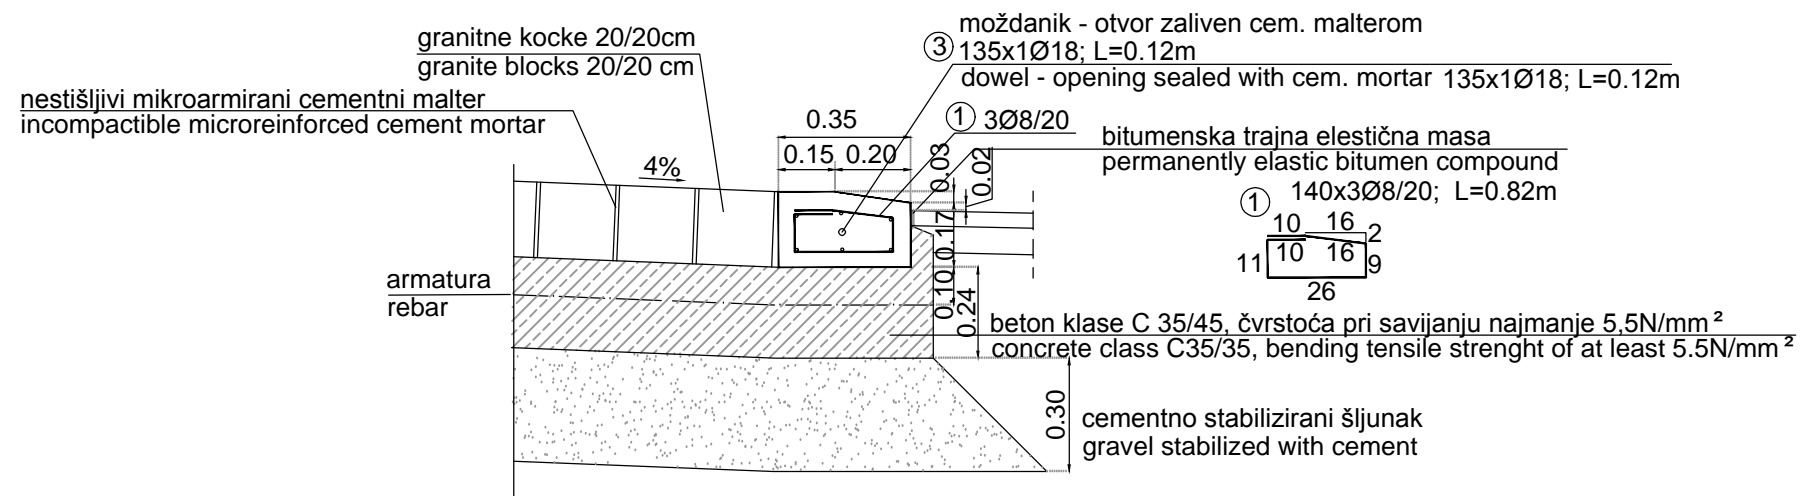

OSNOVA
PLAN VIEW

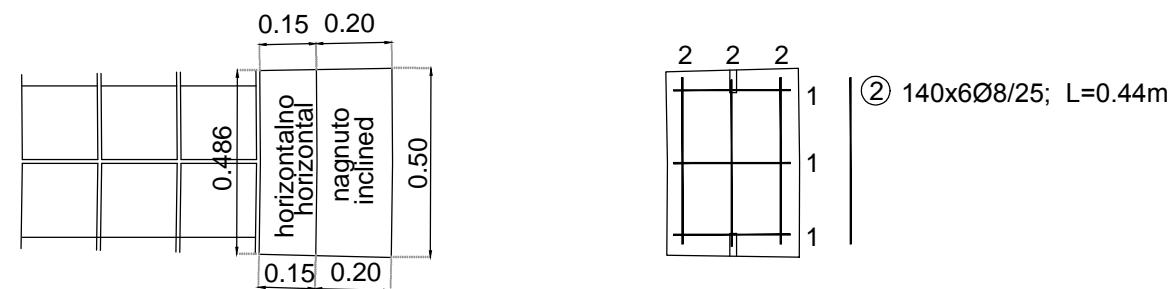

OVIČENJE POPLOČANOG DELA
KERBED PAVED SECTION

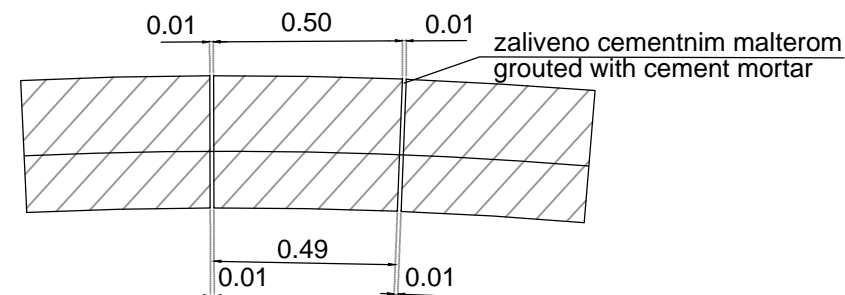

br./no.	promena/change	datum/date	ime/name

klijent/client: 
naslov/title: SRSDD Standardni crteži putnih detalja u Republici Srbiji SRSDD Serbian road standard detail drawings
crtež/drawing: Detalj ovičenja kružne raskrsnice Detail drawing of kerbed roundabout
razmera/scale: 1:20 datum/date: 30.04.2012 strana/page: 3.2