



POPREČNI PRESEK
CROSS SECTION

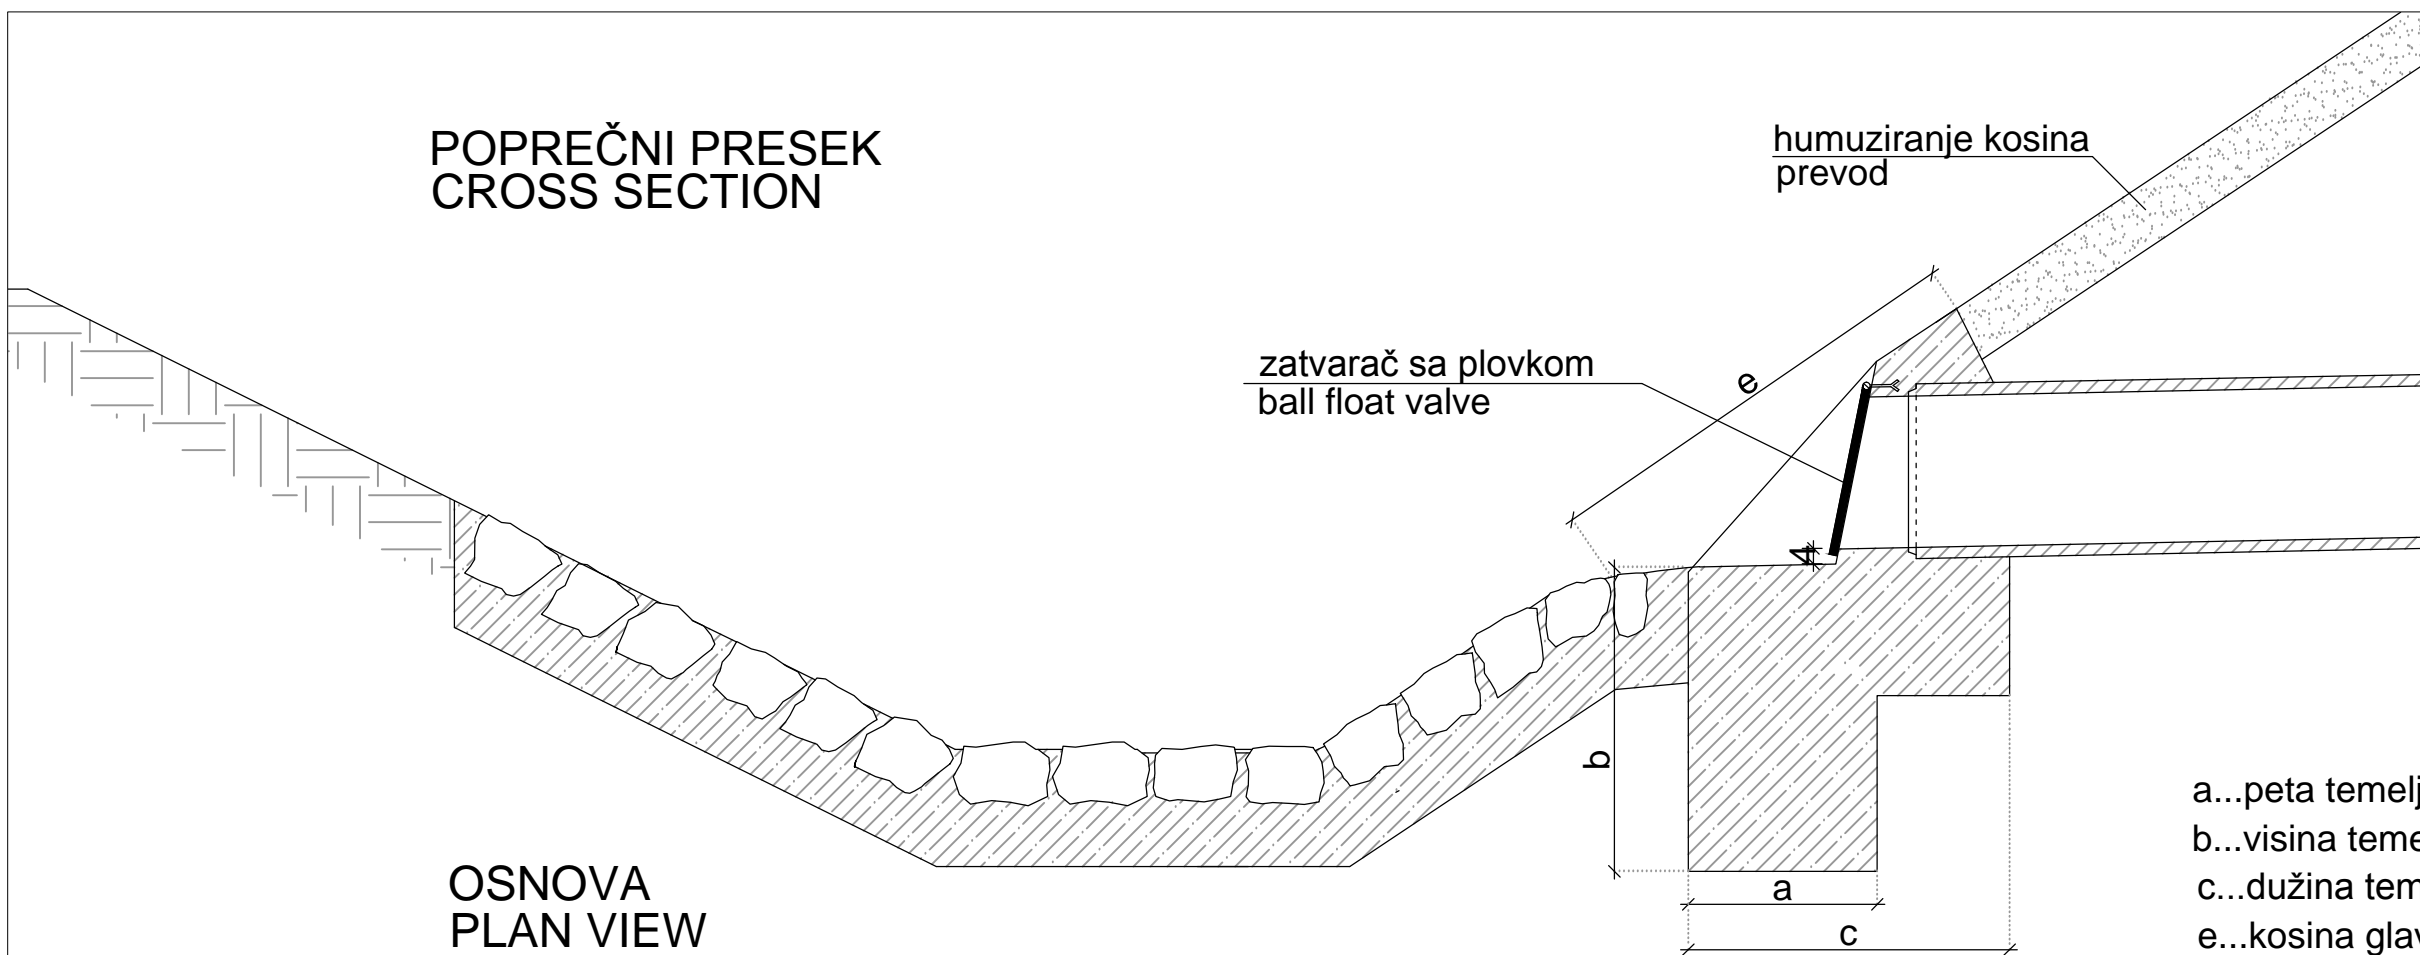

OSNOVA
PLAN VIEW

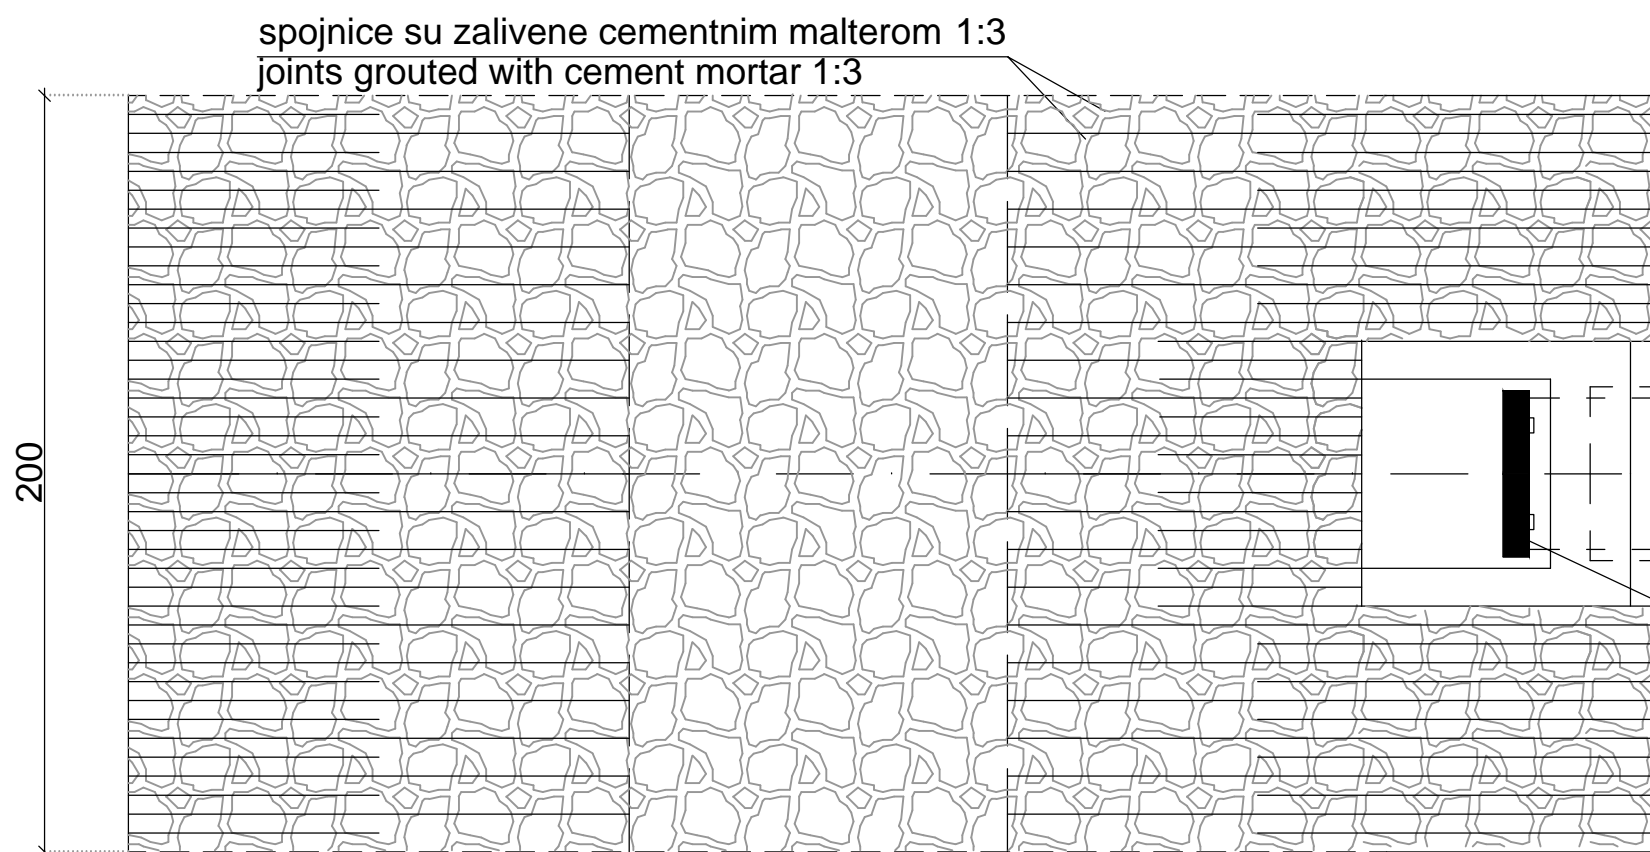

- a...peta temelja heel of foundation
- b...visina temelja height of foundation
- c...dužina temelja length of foundation
- e...kosina glave head slope length

zatvarač
ball float valve

br./no.	promena/change	datum/date	ime/name

klijent/client: 

naslov/title:
SRSDD Standardni crteži putnih detalja u Republici Srbiji
SRSDD Serbian road standard detail drawings

crtež/drawing:
Detalj izlivne glave sa zatvaračem sa plovkom
Detail drawing of outlet head with ball float valve