



POPREČNI PRESEK: A-A

M 1:250

CROSS SECTION:

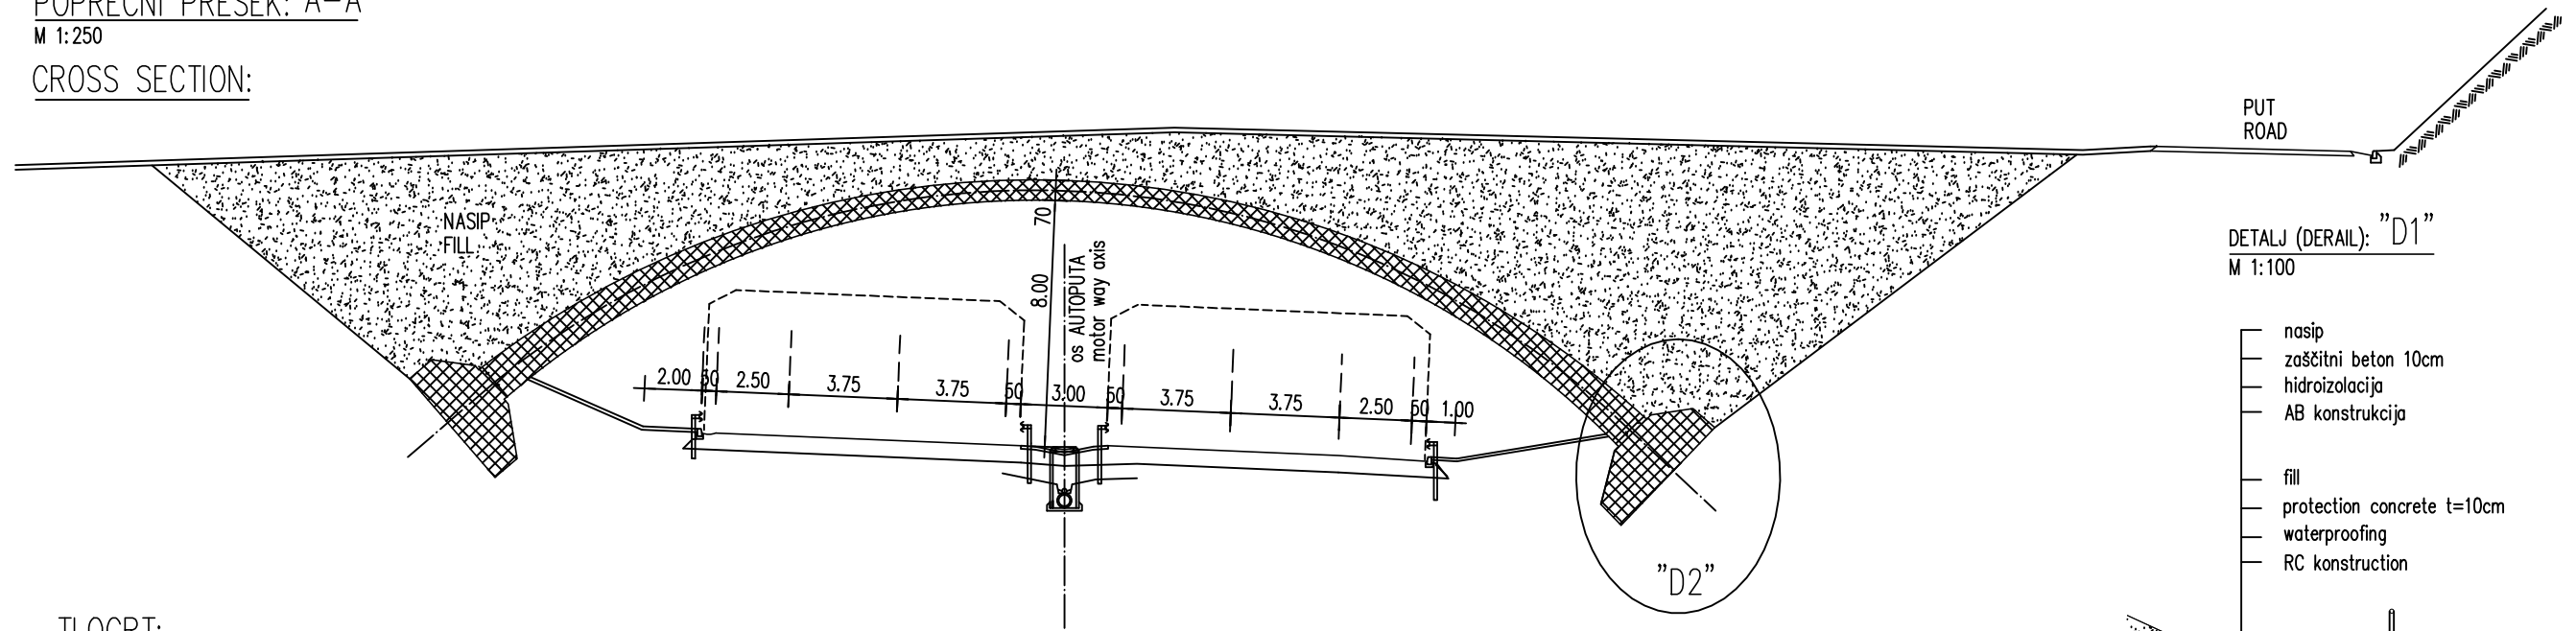


DETALJ (DERAIL): "D1"
M 1:100

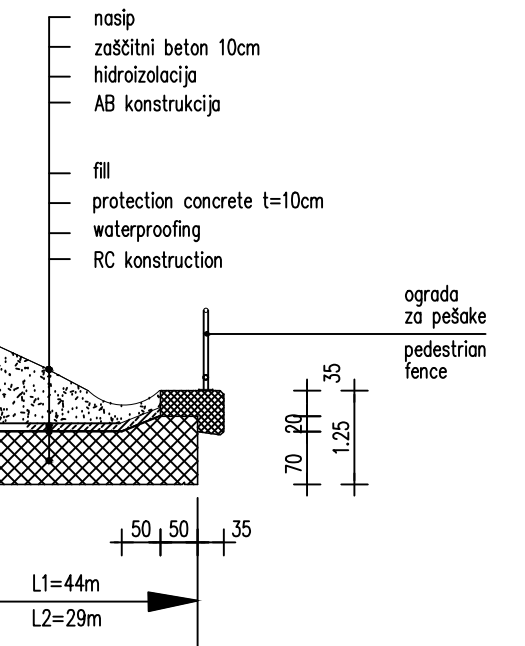


TLOCRT:

M 1:500

GROUND PLAN

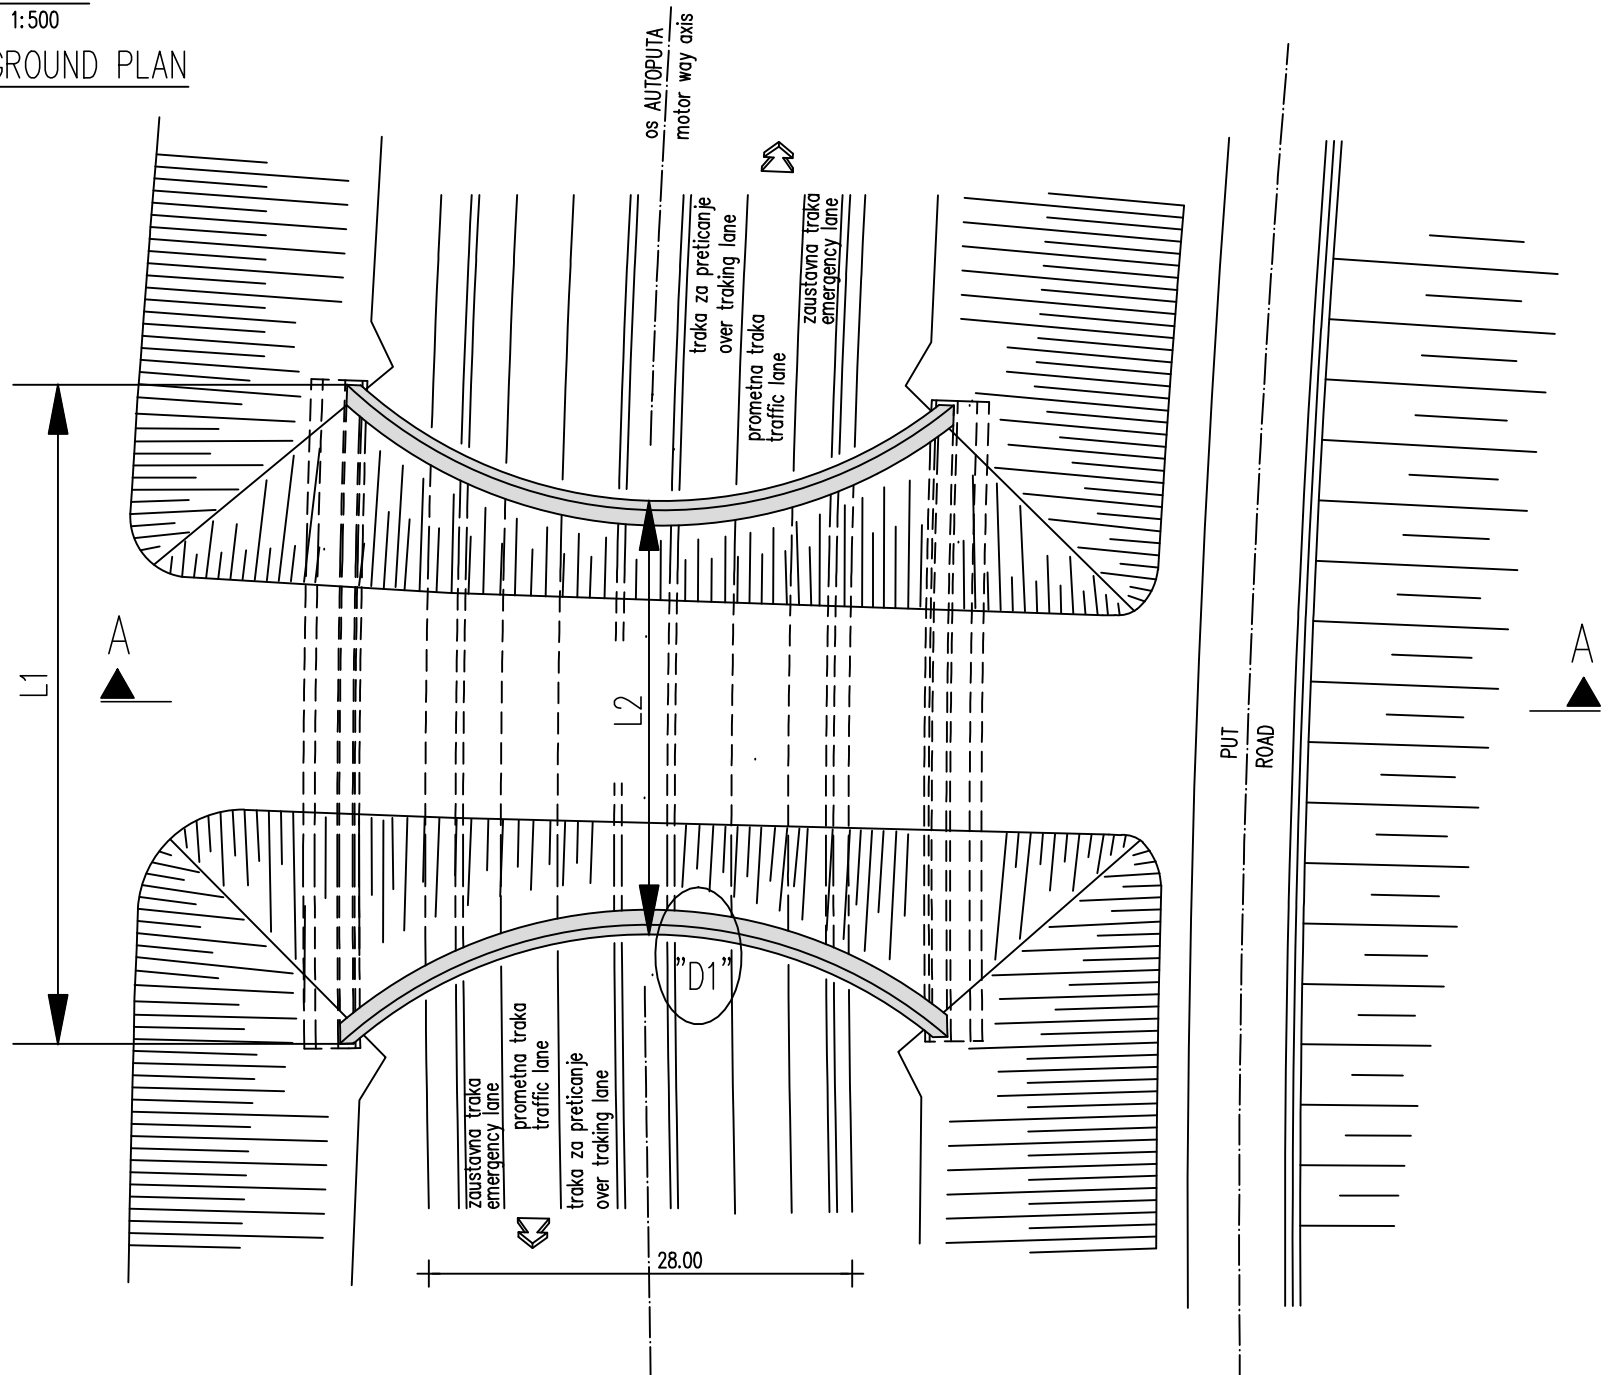

DETALJ (DERAIL): "D2"
M 1:100

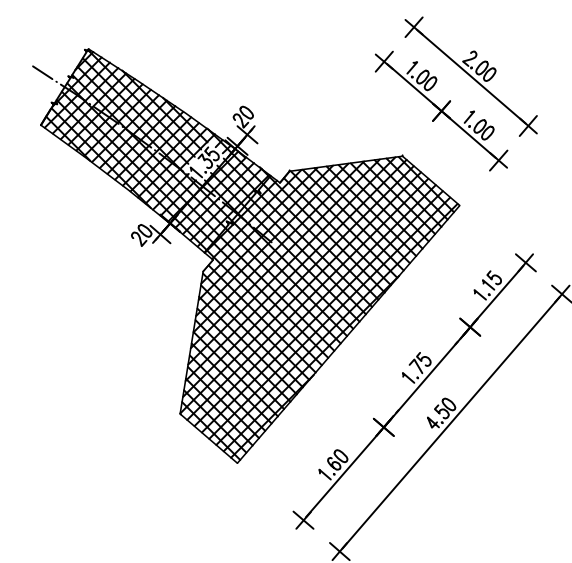

br./no.	promena/change	datum/date	ime/name

Klijent/client: 

naslov/title: SRSDD Standardni crteži putnih detalja u Republici Srbiji
SRSDD Serbian road standard detail drawings

crtež/drawing: Zasvedena armiranobetonska konstrukcija u pokrivenom useku
Vaulted reinforced concrete structure in a cut - and - cover