



TLOCRT:
M 1:500
GROUND PLAN
M 1:500

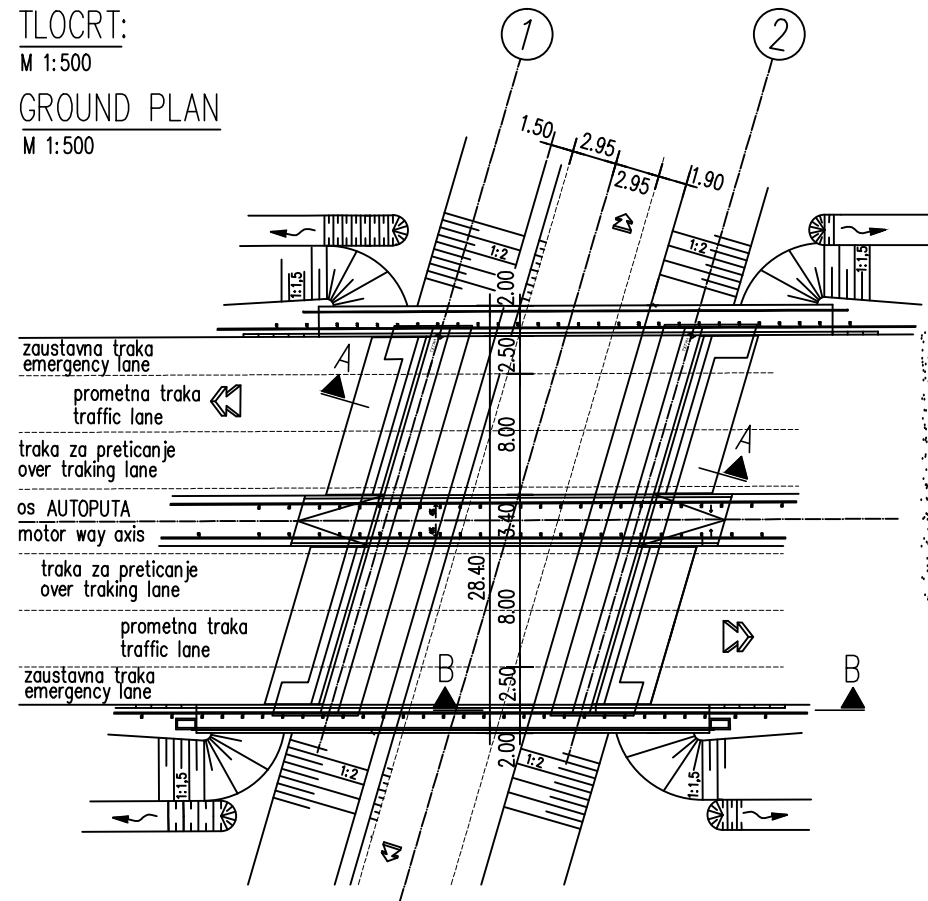


PRESEK (SECTION) A-A
M 1:100

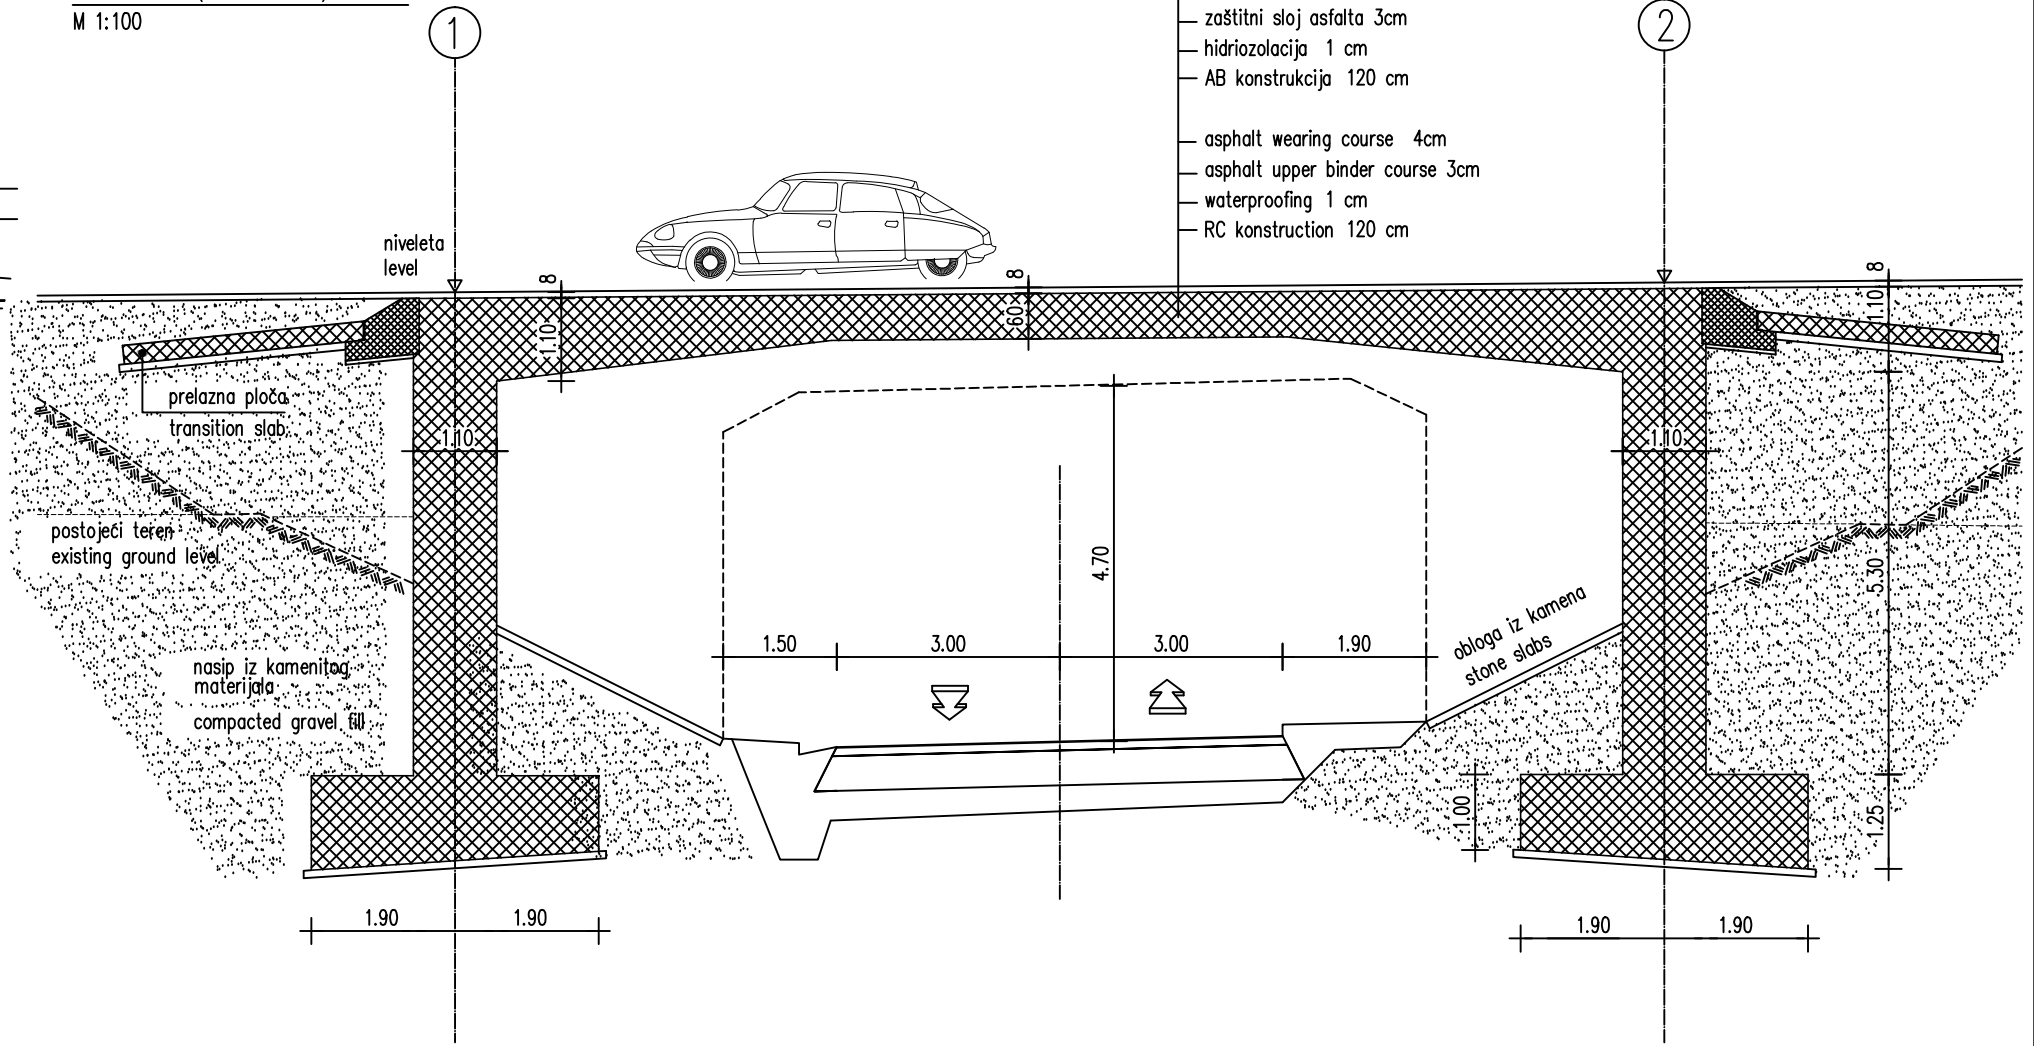

- habajući sloj asfalta 4cm
- zaštitni sloj asfalta 3cm
- hidroizolacija 1 cm
- AB konstrukcija 120 cm
- asphalt wearing course 4cm
- asphalt upper binder course 3cm
- waterproofing 1 cm
- RC konstrukcija 120 cm

PRESEK (SECTION) B-B
M 1:100

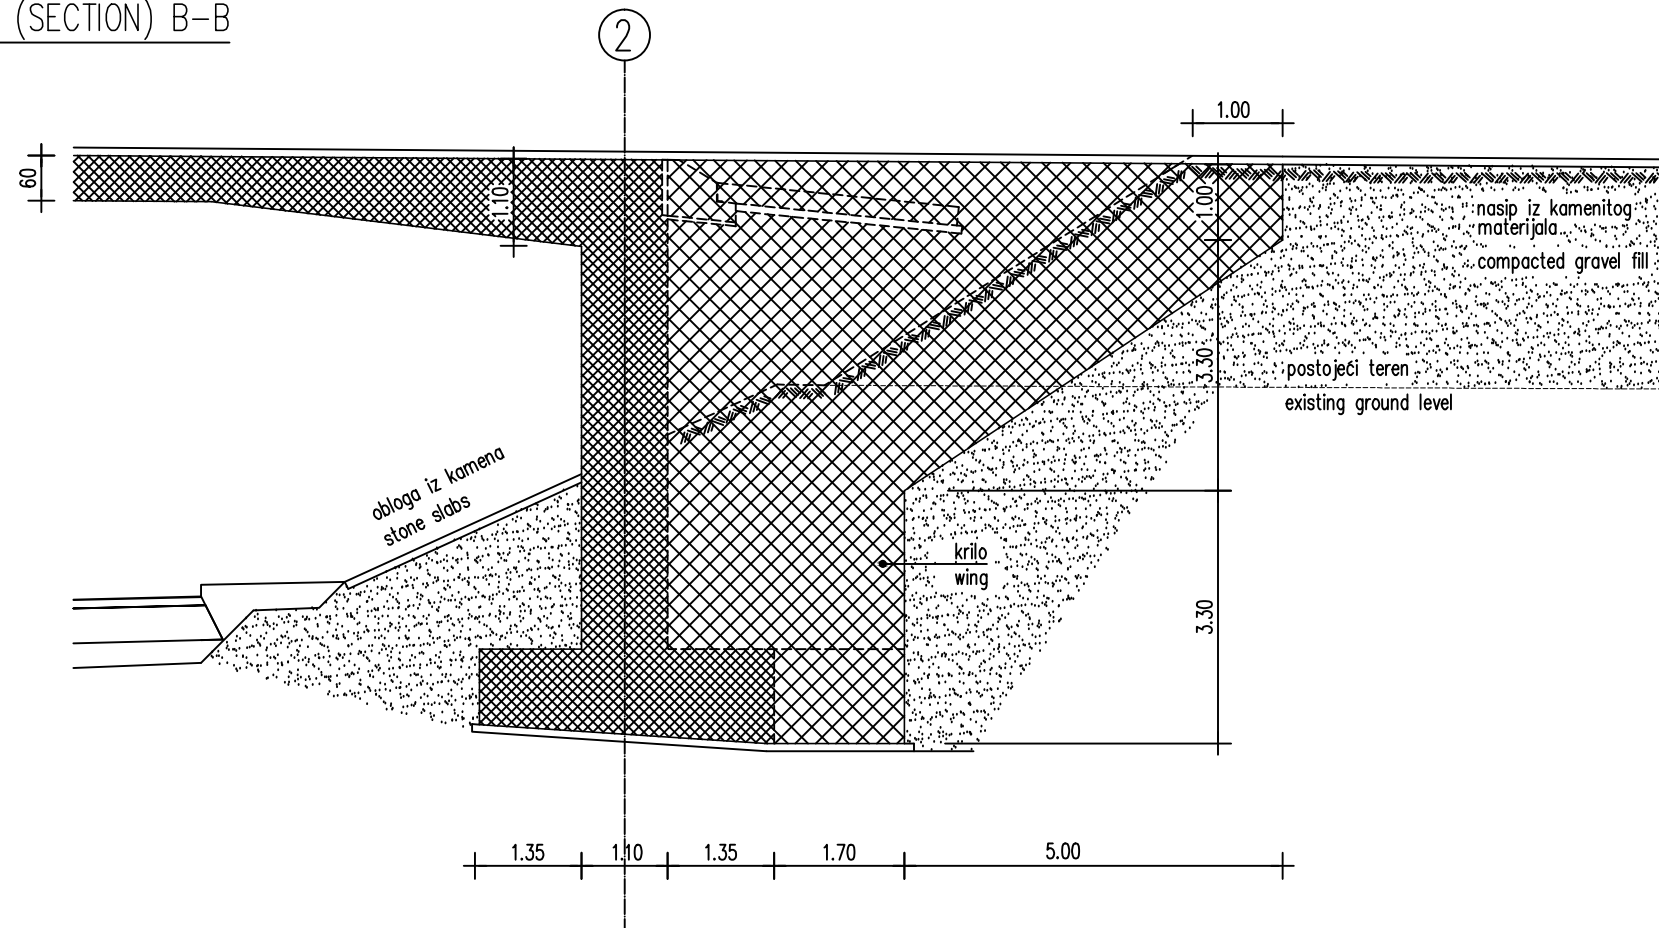

br./no.	promena/change	datum/date	ime/name

klijent/client: 

naslov/title:
SRSDD Standardni crteži putnih detalja u Republici Srbiji
SRSDD Serbian road standard detail drawings

crtež/drawing: Nacrt podvožnjaka
Design plan of an underpass