



PRESEK (SECTION): C-C

M 1:100

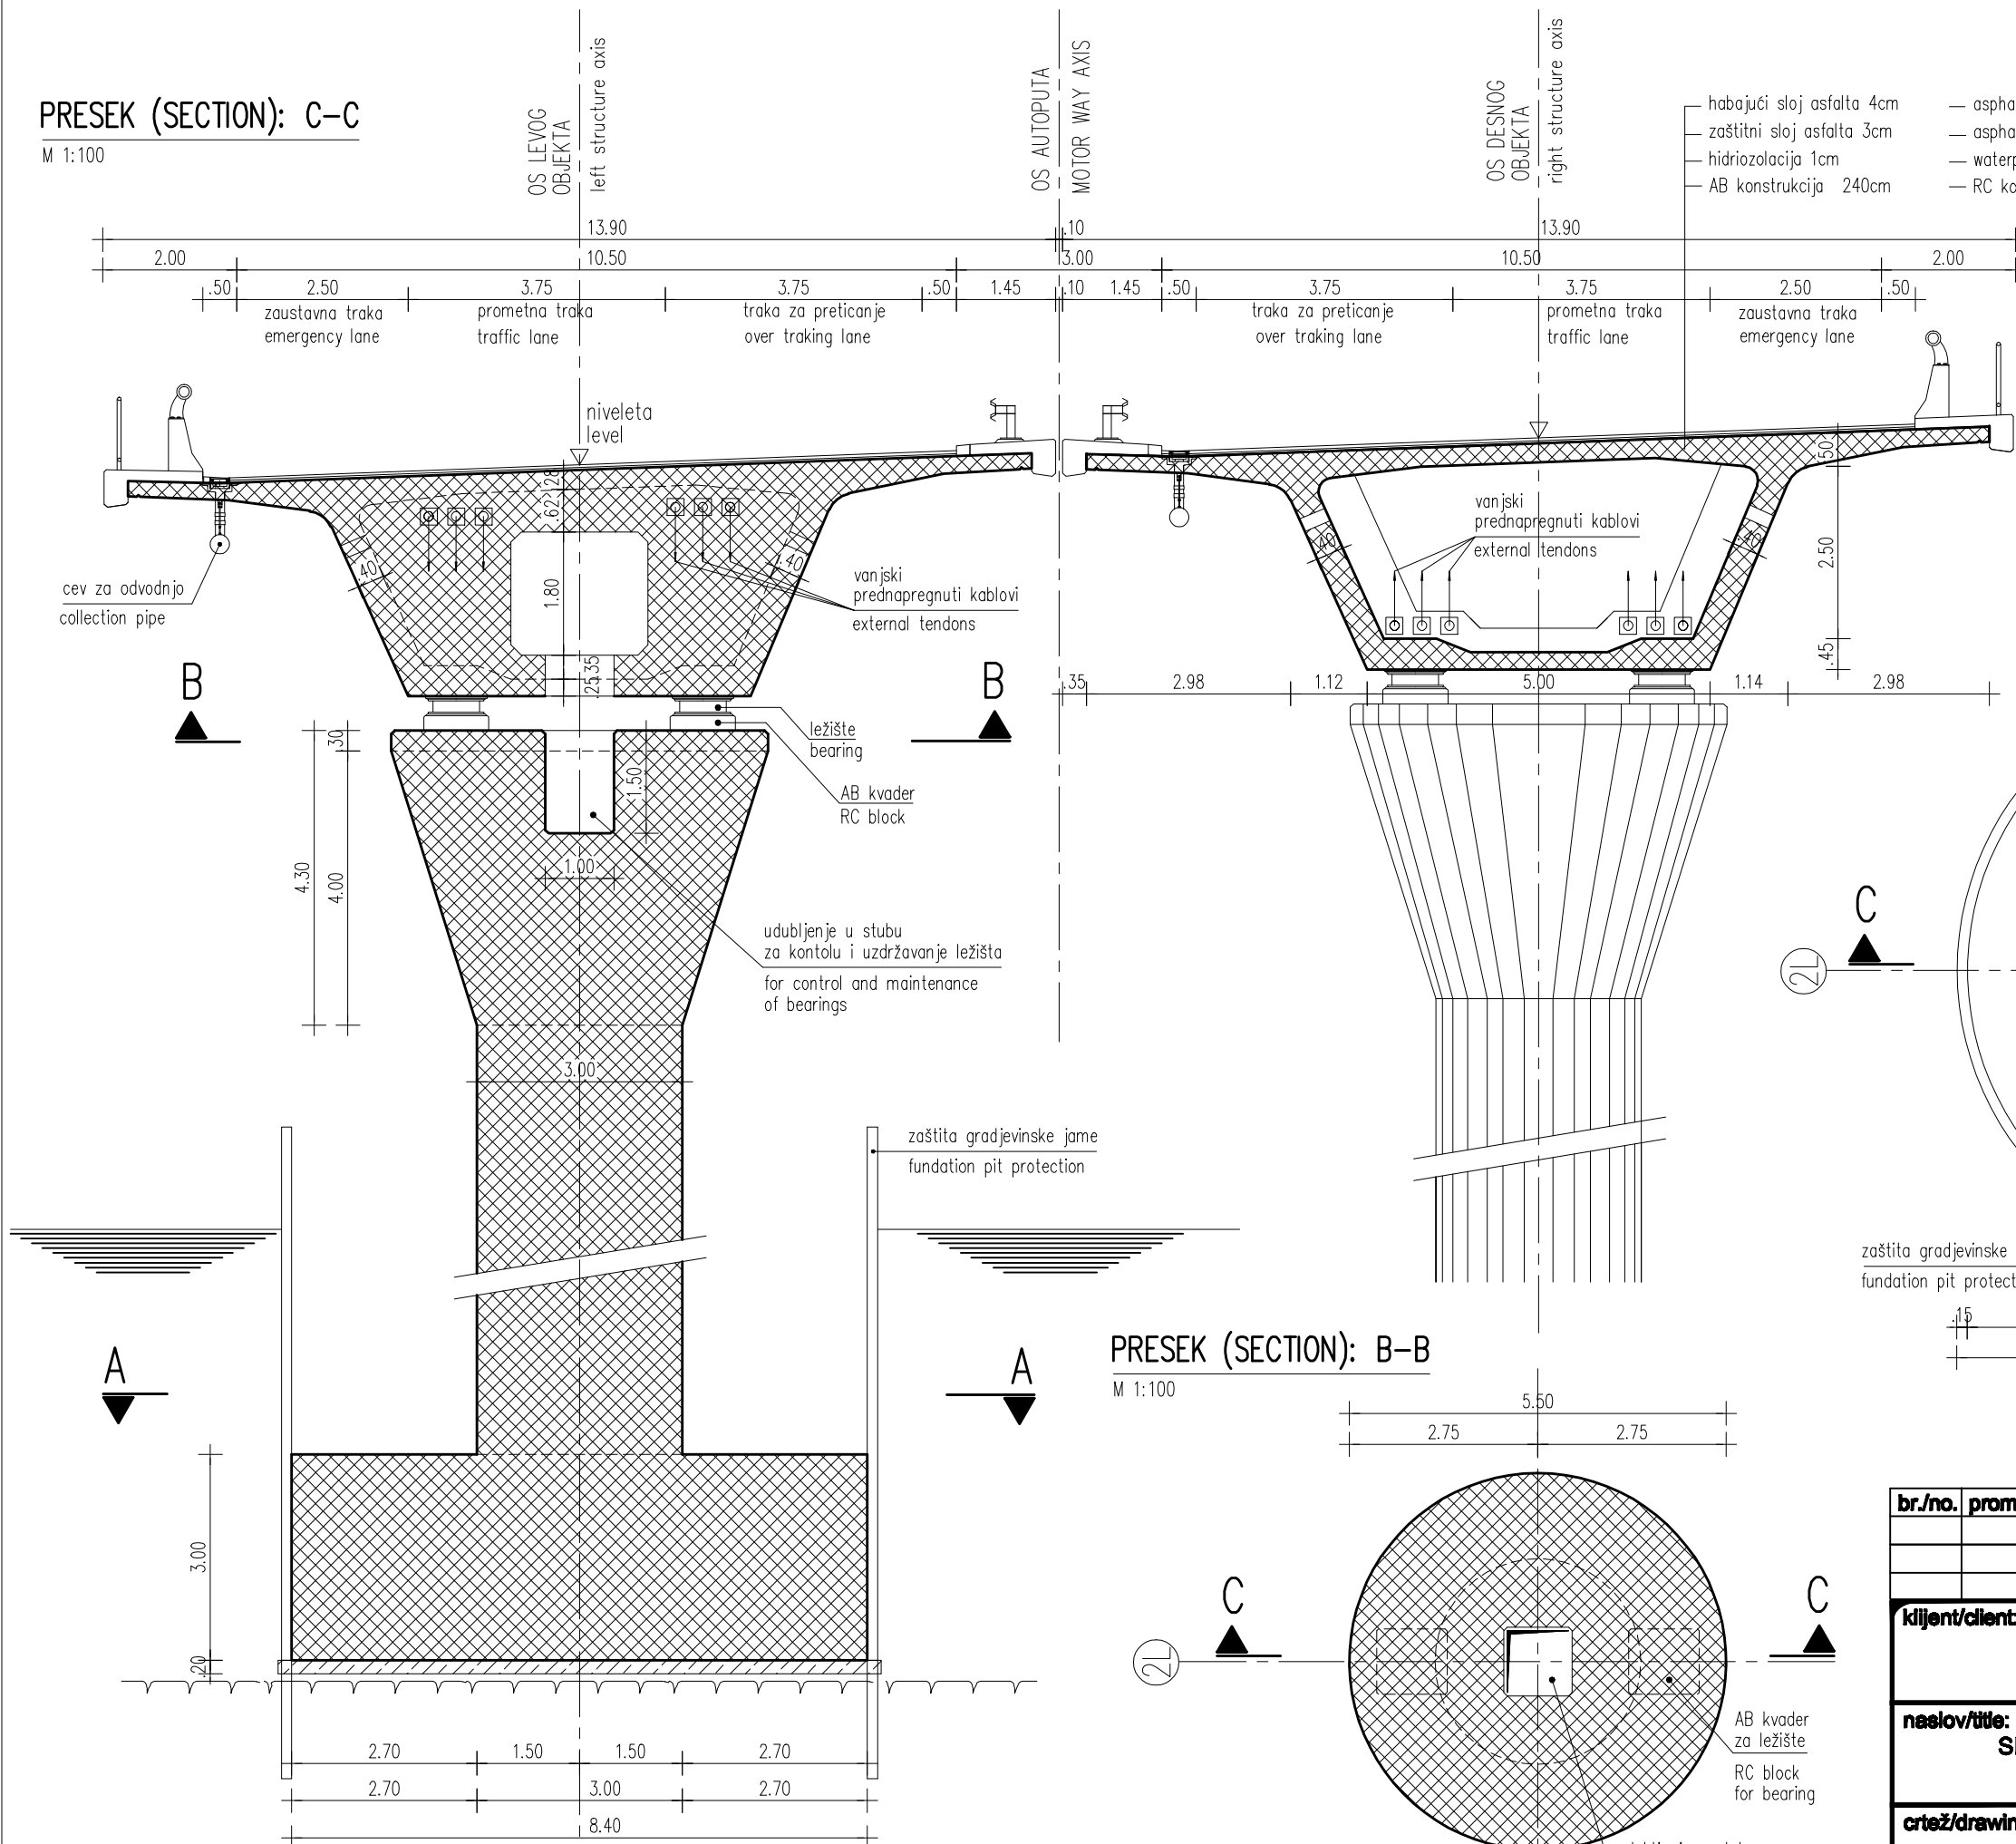


PRESEK (SECTION): A-A

M 1:100

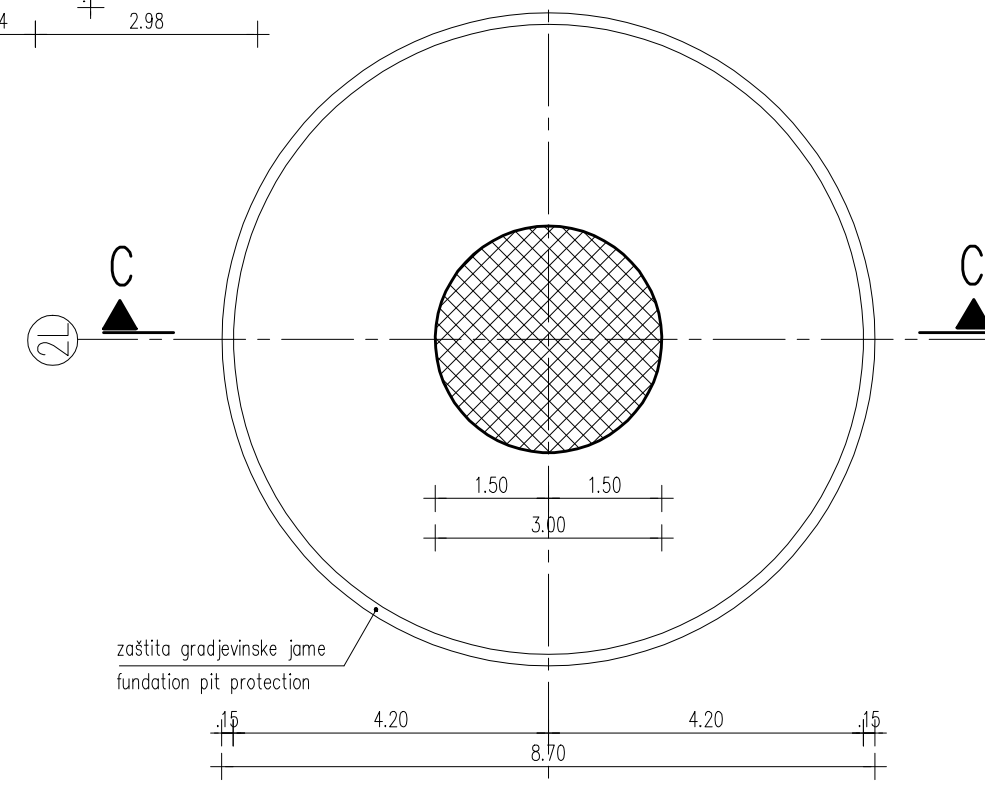

PRESEK (SECTION): B-B

M 1:100

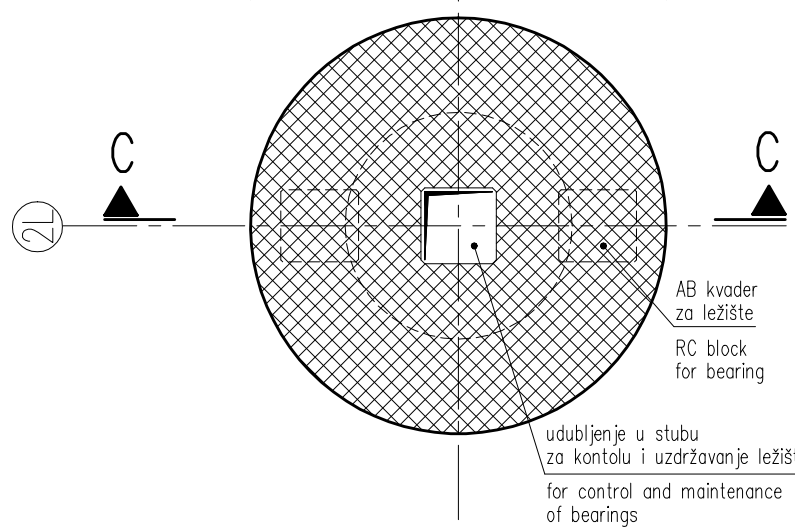

br./no.	promena/change	datum/date	ime/name

klijent/client: 

naslov/title: SRSDD Standardni crteži putnih detalja u Republici Srbiji
SRSDD Serbian road standard detail drawings

crtež/drawing: Veći most - tipični stub
Long bridge - typical pier

merilo/scale: 1:100 **datum/date:** 30.04.2012 **strana/page:** 6.5.2