




TLOCRT:
M 1:500
GROUND PLAN

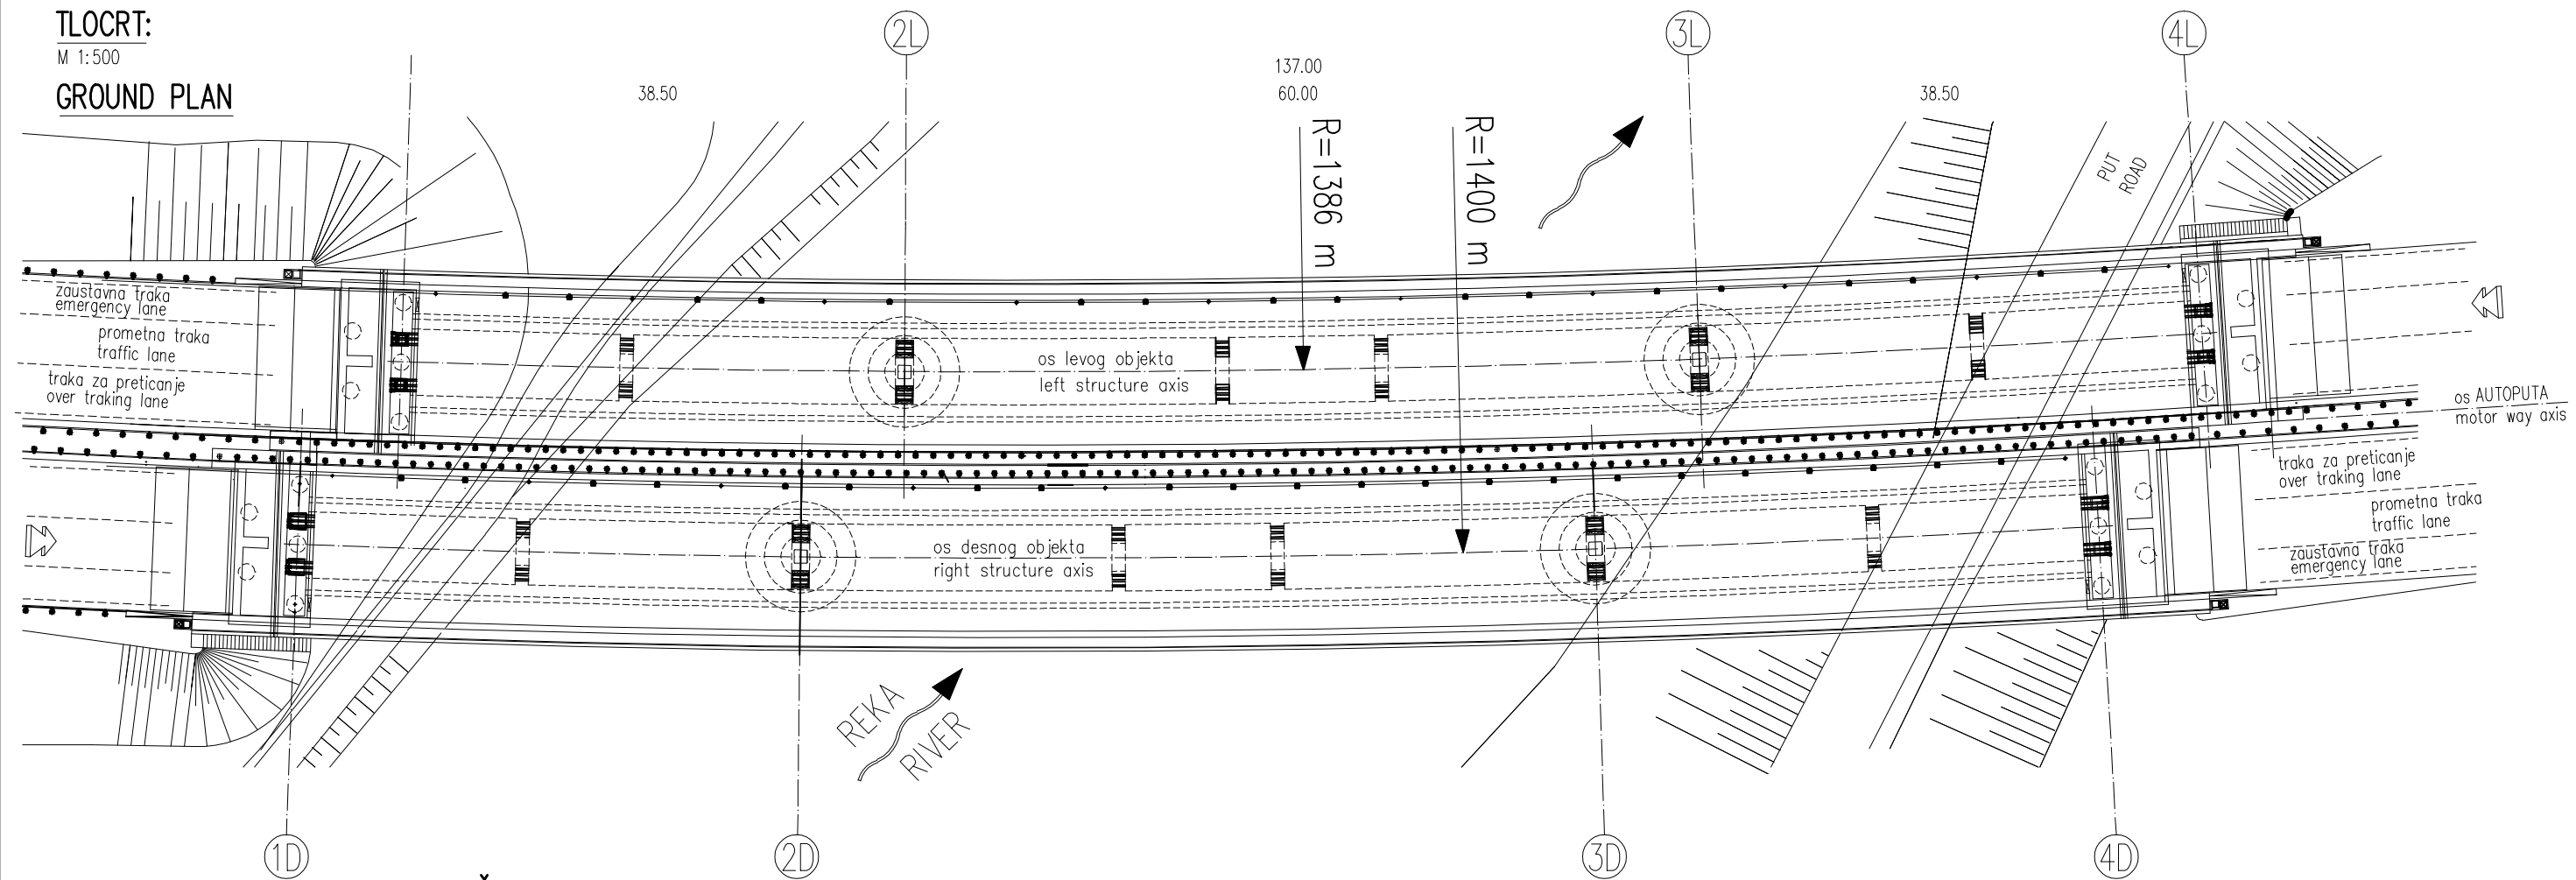


PODUŽNI PRESEK:
M 1:500
LONGITUDINAL SECTION:

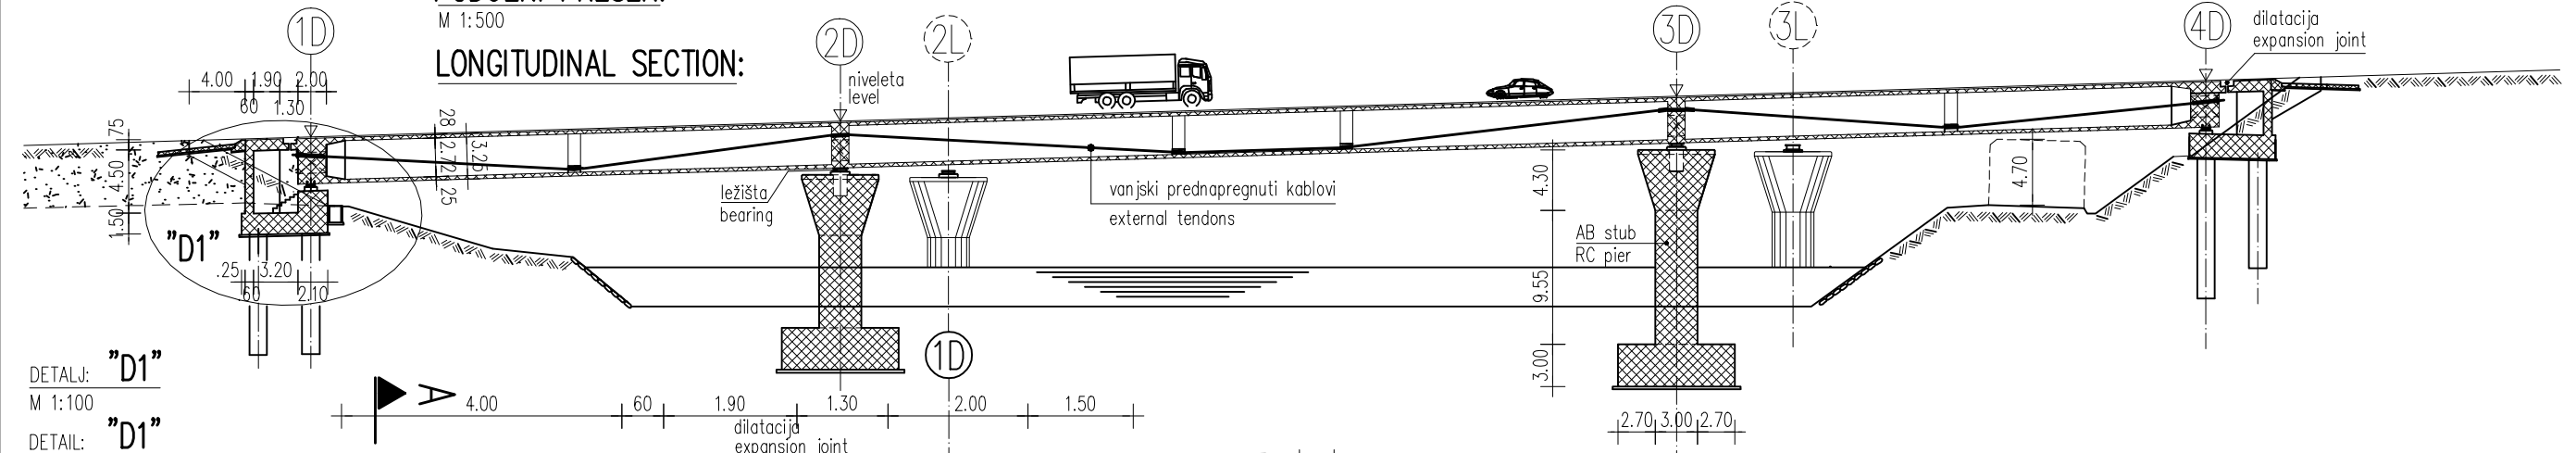

DETALJ: "D1"
M 1:100
DETALJ: "D1"

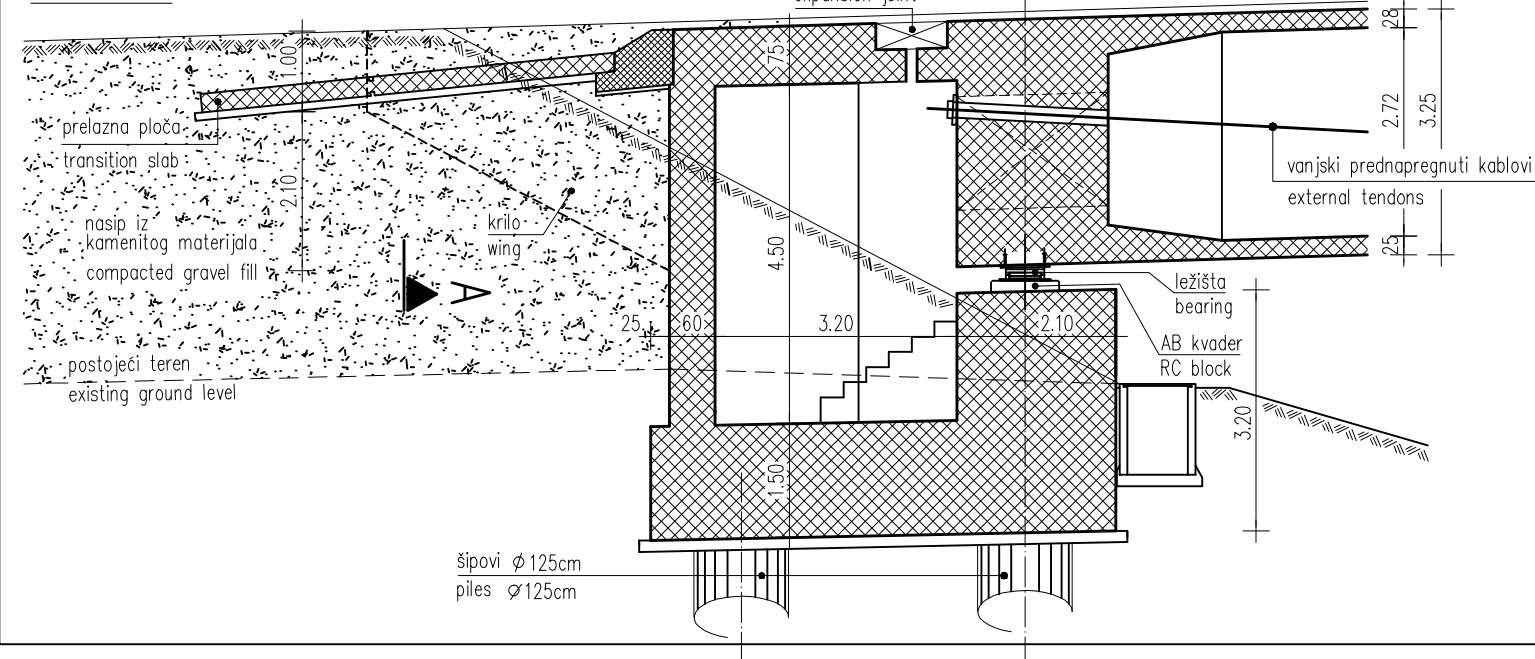

PRESEK (SECTION): A-A

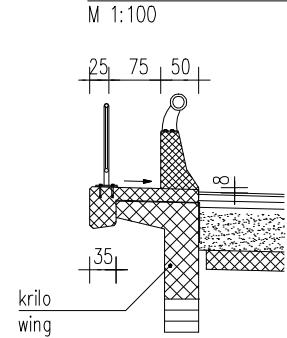

br./no.	promena/change	datum/date	ime/name

kljent/client: JAVNO PREDUZETJE PUTEVI SRBIJE

naslov/title: SRSDD Standardni crteži putnih detalja u Republici Srbiji
SRSDD Serbian road standard detail drawings

crtež/drawing: Veći most
Long bridge

merilo/scale: 1:500,100 **datum/date:** 30.04.2012 **strana/page :** 6.5.1