
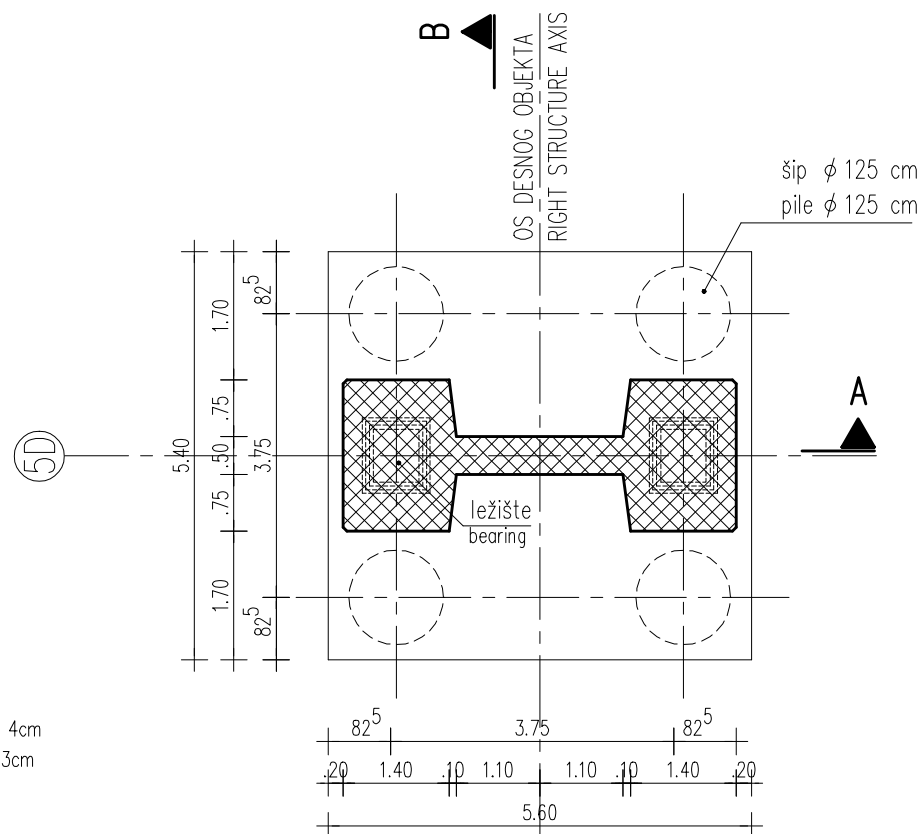


TLOCRT TIPIČNOG STUBA

M 1:100


GROUND PLAN TYPICAL PIER

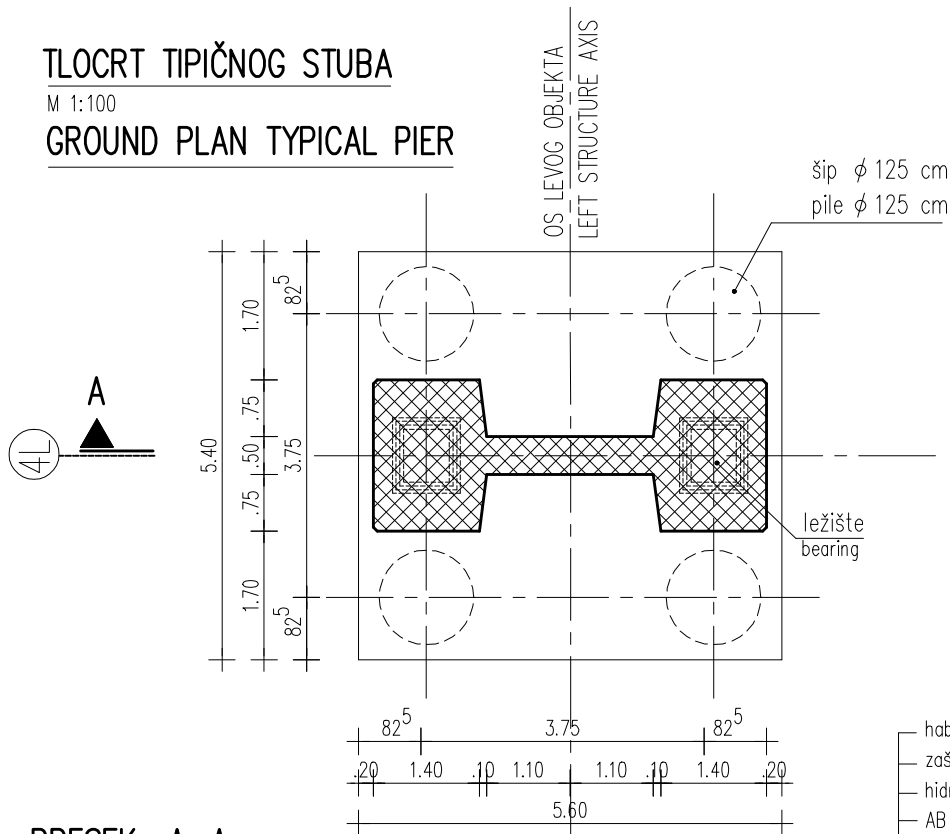

PRESEK: A-A

M 1:100


SECTION: A-A

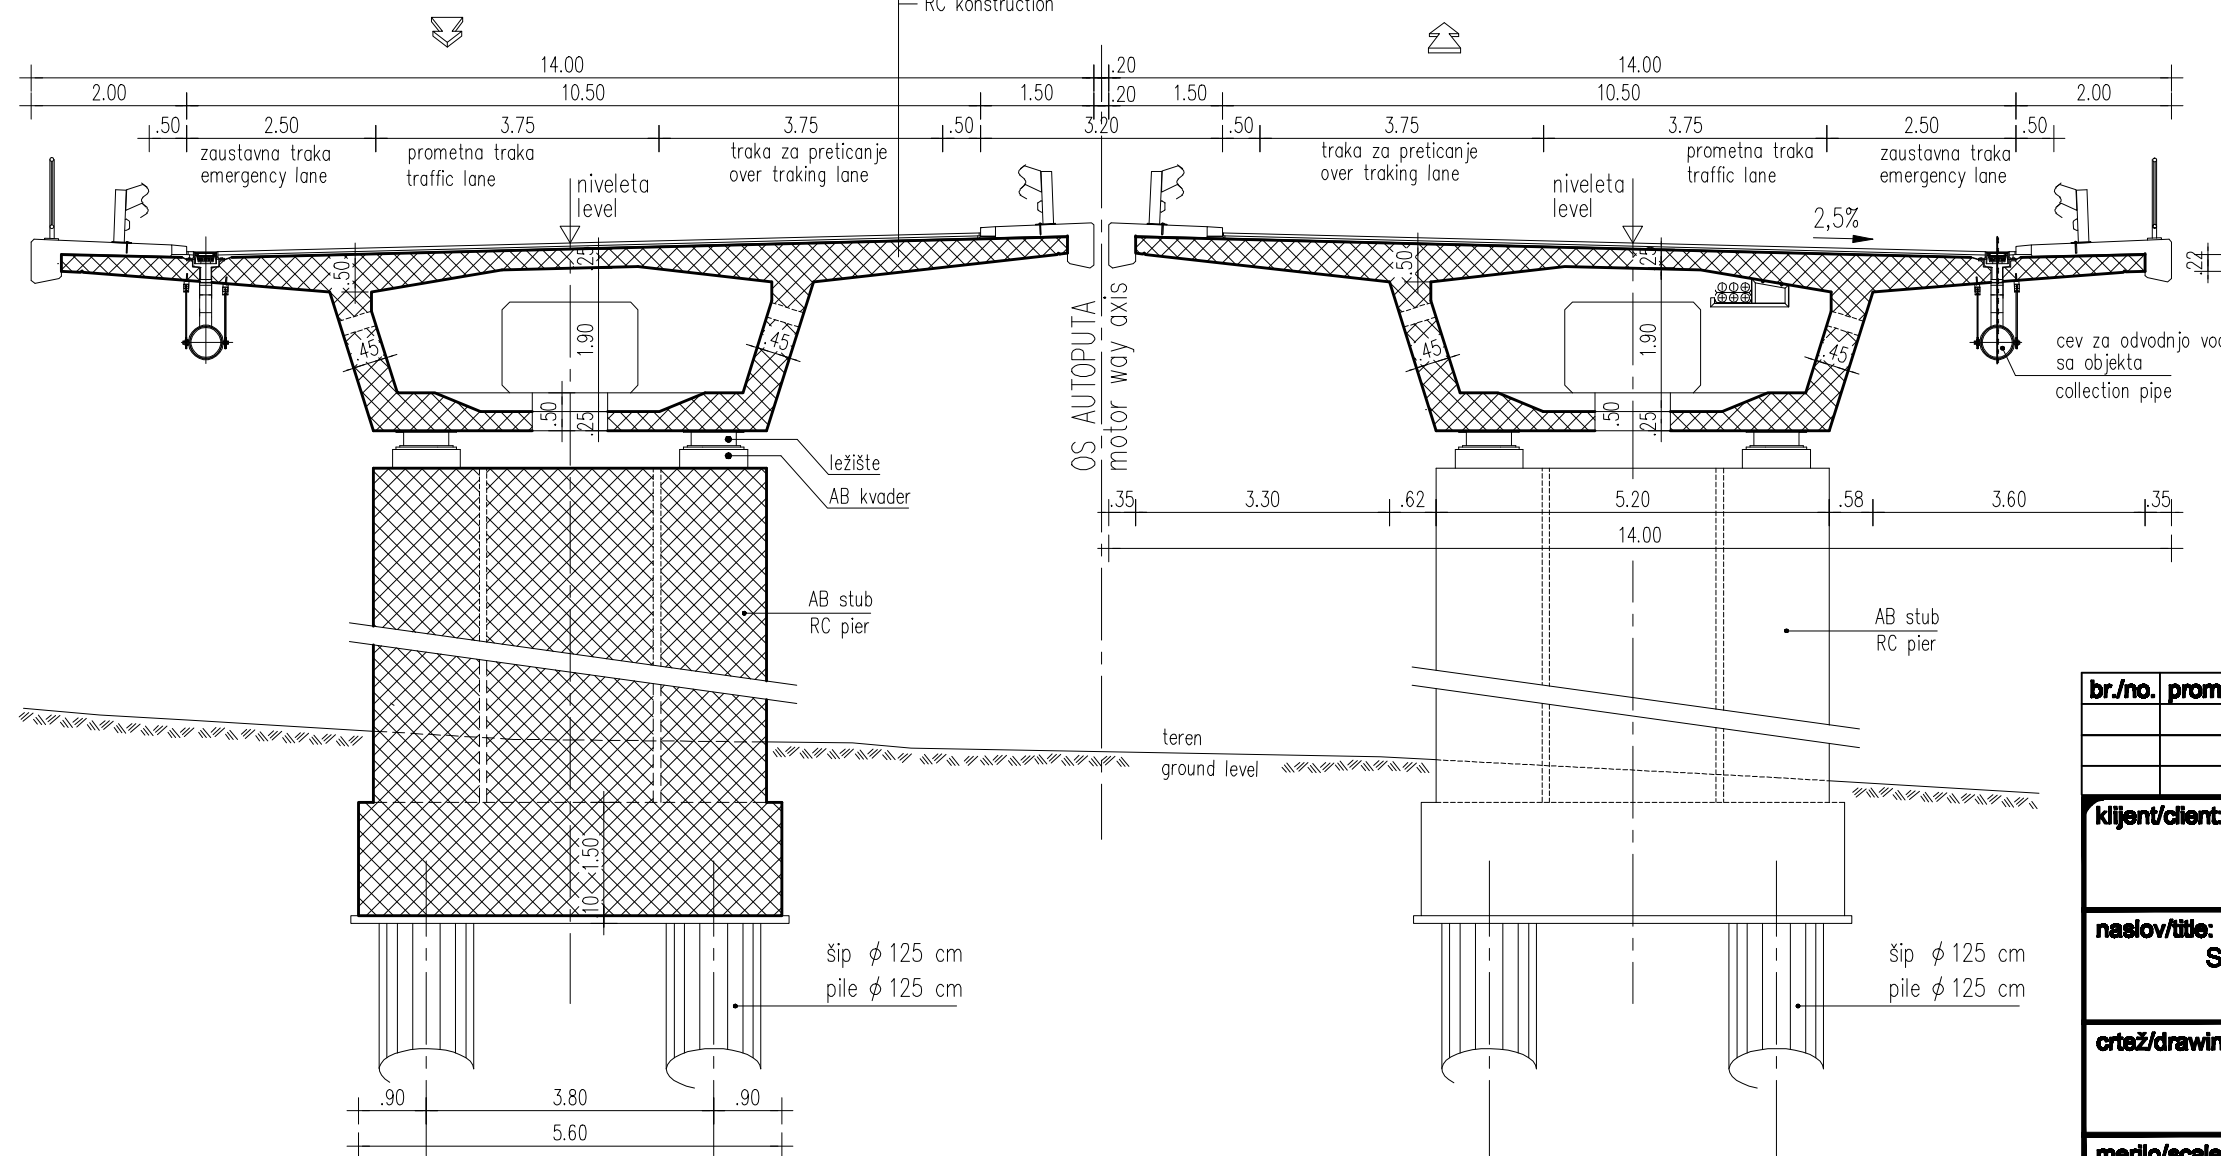

PRESEK: B-B

M 1:100

SECTION: B-B

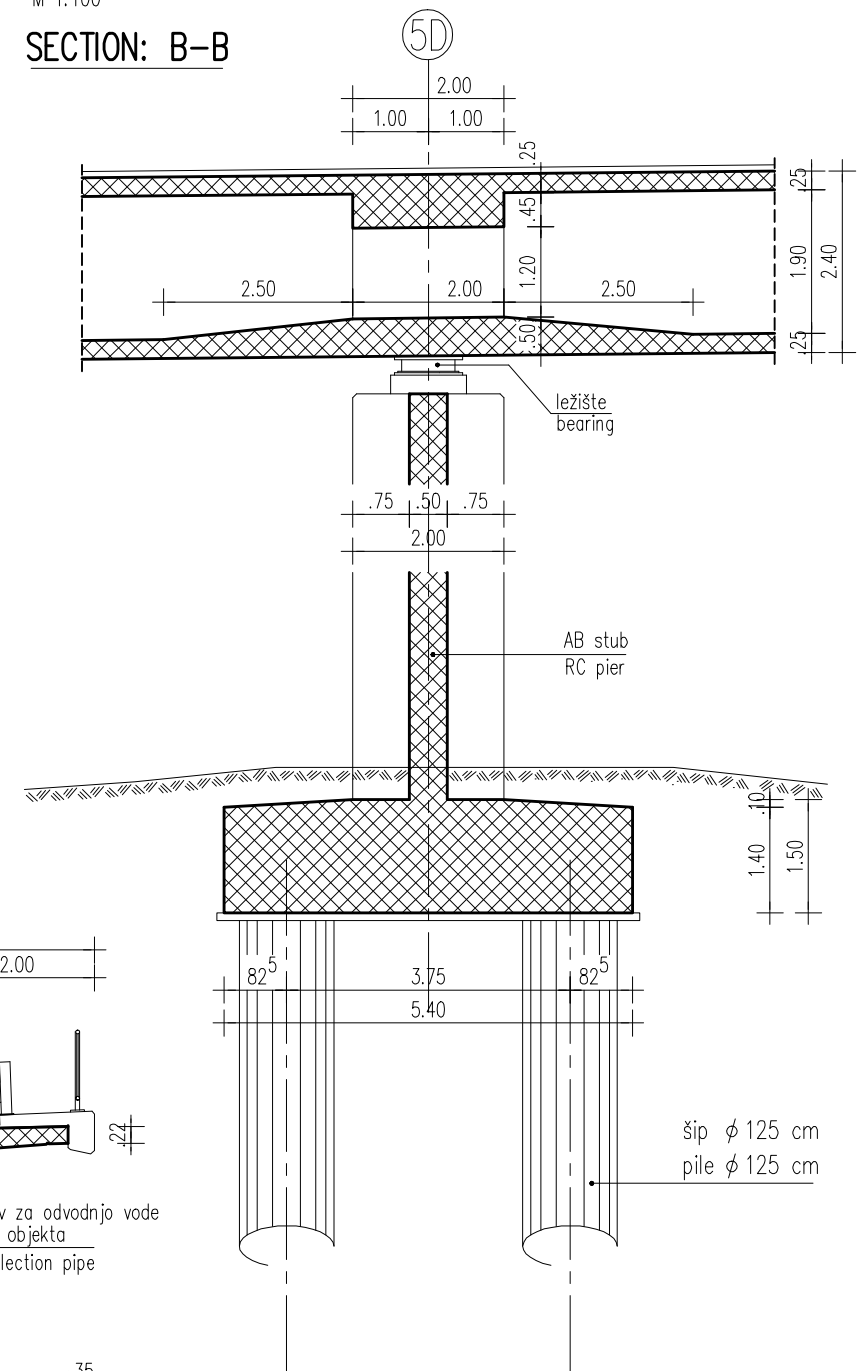

br./no.	promena/change	datum/date	ime/name
klijent/client:			
			
naslov/title:			
SRSDD Standardni crteži putnih detalja u Republici Srbiji SRSDD Serbian road standard detail drawings			
crtež/drawing:			
Viadukt - tipični stub Viaduct - typical pier			
merilo/scale: 1:100		datum/date: 30.04.2012	strana/page: 6.6.2