


**KARAKTERISTIČKI POPREČNI PRESEK | CHARACTERISTIC CROSS SECTION**  
**POKRIVENI ISKOP | CUT AND COVER**  
 M 1:100

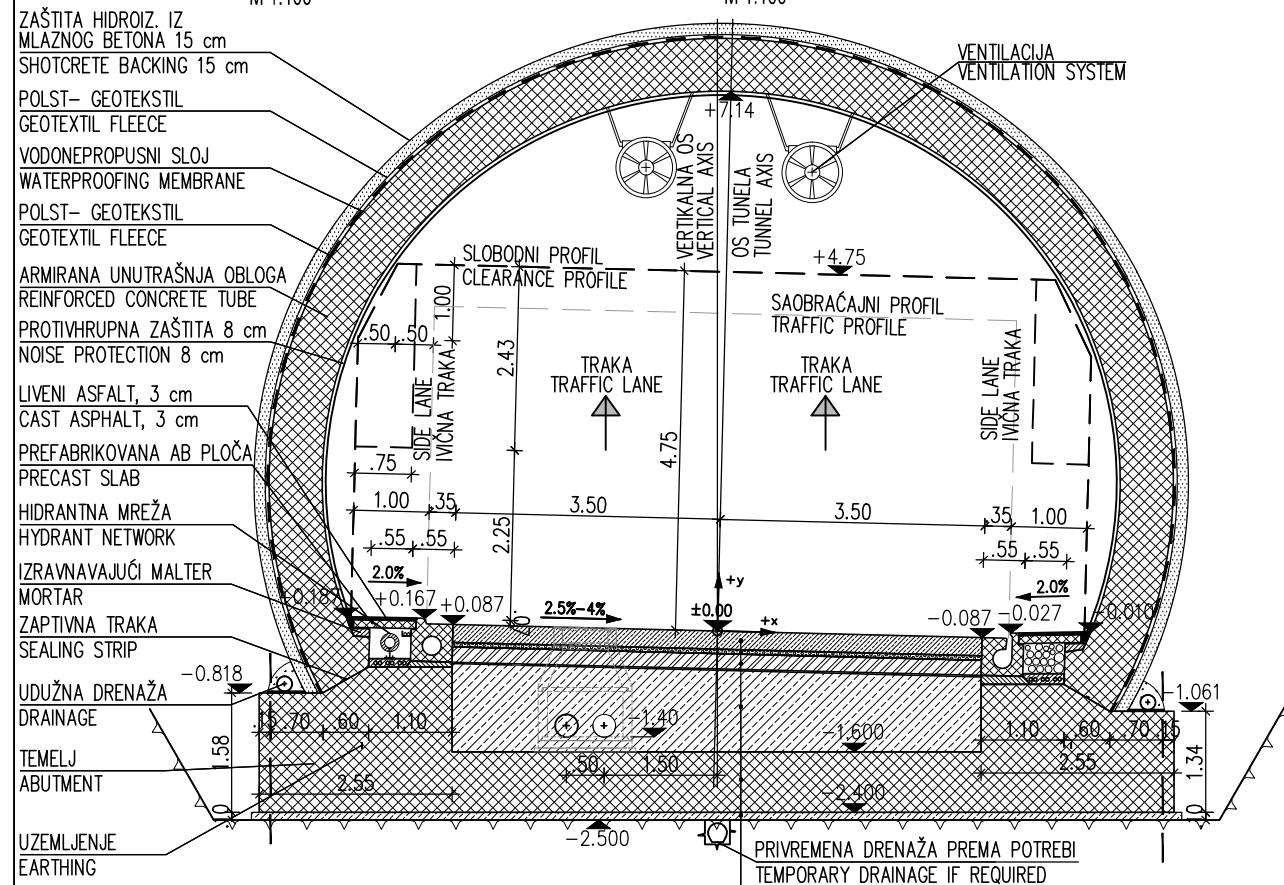


ZAŠTITA HIDROIZ. IZ MLAZNOG BETONA 15 cm | SHOTCRETE BACKING 15 cm  
 POLST- GEOTEKSTIL | GEOTEXTIL FLEECE  
 VODONEPROPUSNI SLOJ | WATERPROOFING MEMBRANE  
 POLST- GEOTEKSTIL | GEOTEXTIL FLEECE  
 ARMIRANA UNUTRAŠNJA OBLOGA | REINFORCED CONCRETE TUBE  
 PROTIVHRUPNA ZAŠTITA 8 cm | NOISE PROTECTION 8 cm  
 LIVENI ASFALT, 3 cm | CAST ASPHALT, 3 cm  
 PREFABRIKOVANA AB PLOČA | PRECAST SLAB  
 HIDRANTNA MREŽA | HYDRANT NETWORK  
 IZRAVNAVAJUĆI MALTER | MORTAR  
 ZAPTIVNA TRAKA | SEALING STRIP  
 UDUŽNA DRENAŽA | DRAINAGE  
 TEMELJ | ABUTMENT  
 UZEMLJENJE | EARTHING

SLOBODNI PROFIL | CLEARANCE PROFILE  
 TRAKA | TRAFFIC LANE  
 SAOBRAĆAJNI PROFIL | TRAFFIC PROFILE  
 TRAKA | TRAFFIC LANE  
 SIDE LANE | IČNA TRAKA

VENTILACIJA | VENTILATION SYSTEM  
 OS TUNELA | TUNNEL AXIS  
 OS TUNELA | TUNNEL AXIS  
 SLOBOĐA | CLEARANCE  
 TRAKA | TRAFFIC LANE  
 SIDE LANE | IČNA TRAKA  
 PRIVREMENA DRENAŽA PREMA POTREBI | TEMPORARY DRAINAGE IF REQUIRED

BETONSKI ZASTOR, 24 cm: | CONCRETE PAVEMENT, 24 cm:  
 NOSEĆI SLOJ C35/45 XF4 PVII 17 cm + HABAJUĆI SLOJ C35/45 XF4 PVII XB3 7 cm | BEARING LAYER C35/45 XF4 PVII 17 cm + TOP WEARING LAYER C35/45 XF4 PVII XB3 7 cm  
 ASFALNI VEZNI SLOJ AC 22 bin, 6 cm | BITUMINIZED CRUSHED STONE AC 22 bin, 6 cm  
 CEMENTNA STABILIZACIJA CS 32, 20 cm | MIXTURE OF GRAVEL STABILIZED WITH CEMENT CS 32, 20 cm  
 POPUNJAVAJUĆI BETON | LEAN CONCRETE  
 AB PLOČA | BASE SLAB  
 BETON U PODNOŽNOM SVODU, 10 cm | SLOPING CONCRETE, 10 cm


**PODUŽNI PRESEK | LONGITUDINAL CROSS SECTION**  
 M 1:125

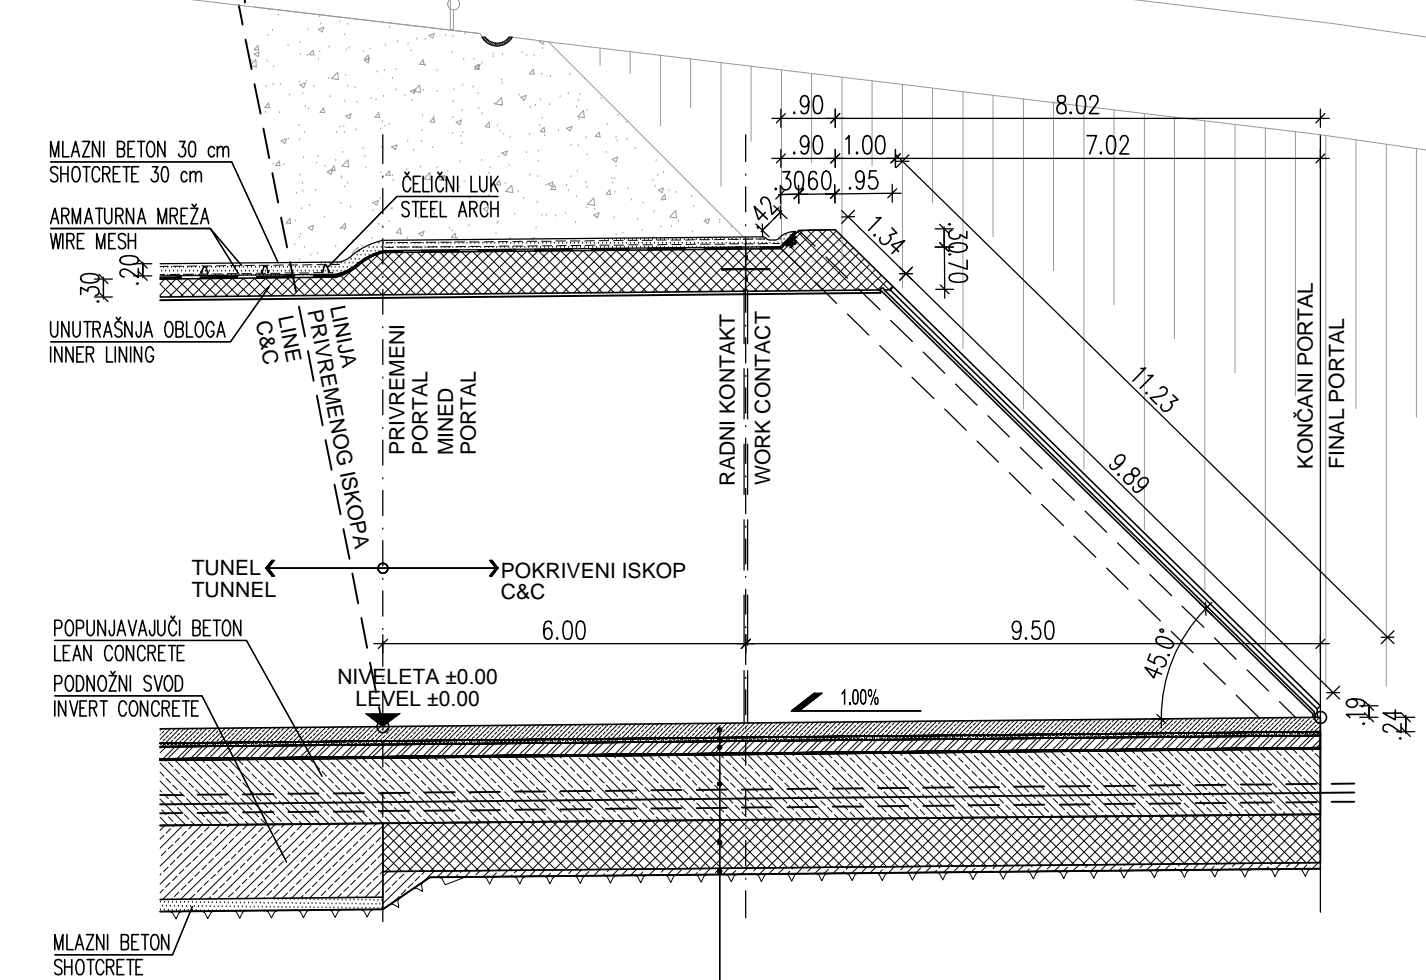

MLAZNI BETON 30 cm | SHOTCRETE 30 cm  
 ARMATURNI MREŽA | WIRE MESH  
 UNUTRAŠNJA OBLOGA | INNER LINING  
 LINIJA PRIVREMENOG ISKOPA | LINE OF TEMPORARY EXCAVATION  
 PRIVREMENI PORTAL | MINED PORTAL  
 RADNI KONTAKT | WORK CONTACT  
 KONČANI PORTAL | FINAL PORTAL  
 NIVELETA ±0.00 | LEVEL ±0.00  
 POPUNJAVAJUĆI BETON | LEAN CONCRETE  
 PODNOŽNI SVOD | INVERT CONCRETE  
 MLAZNI BETON | SHOTCRETE


BETONSKI ZASTOR, 24 cm: | CONCRETE PAVEMENT, 24 cm:  
 NOSEĆI SLOJ C35/45 XF4 PVII 17 cm + HABAJUĆI SLOJ C35/45 XF4 PVII XB3 7 cm | BEARING LAYER C35/45 XF4 PVII 17 cm + TOP WEARING LAYER C35/45 XF4 PVII XB3 7 cm  
 ASFALNI VEZNI SLOJ AC 22 bin, 6 cm | BITUMINIZED CRUSHED STONE AC 22 bin, 6 cm  
 CEMENTNA STABILIZACIJA CS 32, 20 cm | MIXTURE OF GRAVEL STABILIZED WITH CEMENT CS 32, 20 cm  
 POPUNJAVAJUĆI BETON | LEAN CONCRETE  
 AB PLOČA | BASE SLAB  
 BETON U PODNOŽNOM SVODU, 10 cm | SLOPING CONCRETE, 10 cm

**TLOCRT | PLAN VIEW**  
 M 1:125

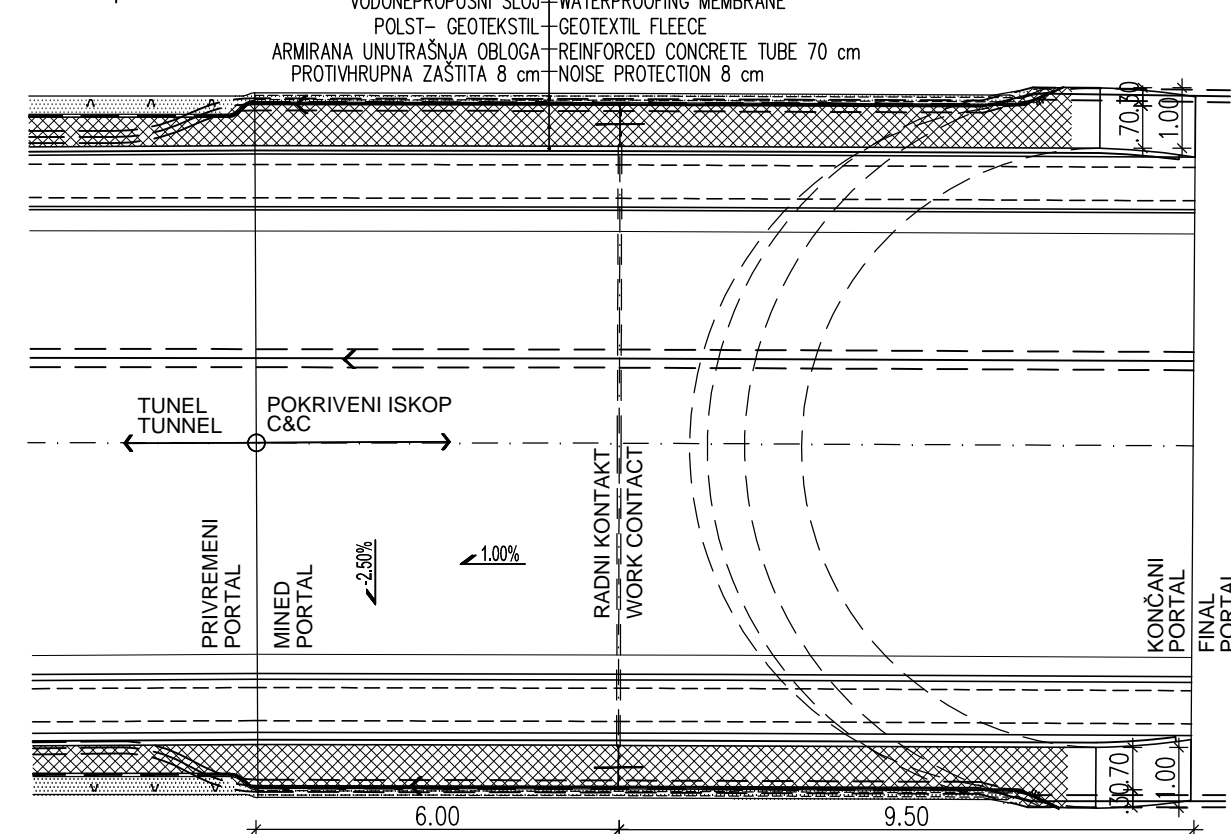

MLAZNI BETON 15 cm | SHOTCRETE 15 cm  
 POLST- GEOTEKSTIL | GEOTEXTIL FLEECE  
 VODONEPROPUSNI SLOJ | WATERPROOFING MEMBRANE  
 POLST- GEOTEKSTIL | GEOTEXTIL FLEECE  
 ARMIRANA UNUTRAŠNJA OBLOGA | REINFORCED CONCRETE TUBE 70 cm  
 PROTIVHRUPNA ZAŠTITA 8 cm | NOISE PROTECTION 8 cm

br./no.	promena/change	datum/date	ime/name

Klijent/client: 

naslov/title: SRSDD Standardni crteži putnih detalja u Republici Srbiji  
 SRSDD Serbian road standard detail drawings

crtež/drawing: Karakteristični poprečni presek pokriveni iskop  
 Characteristic cross section for covered excavation